


FOR CONTINUATION REFER BELOW

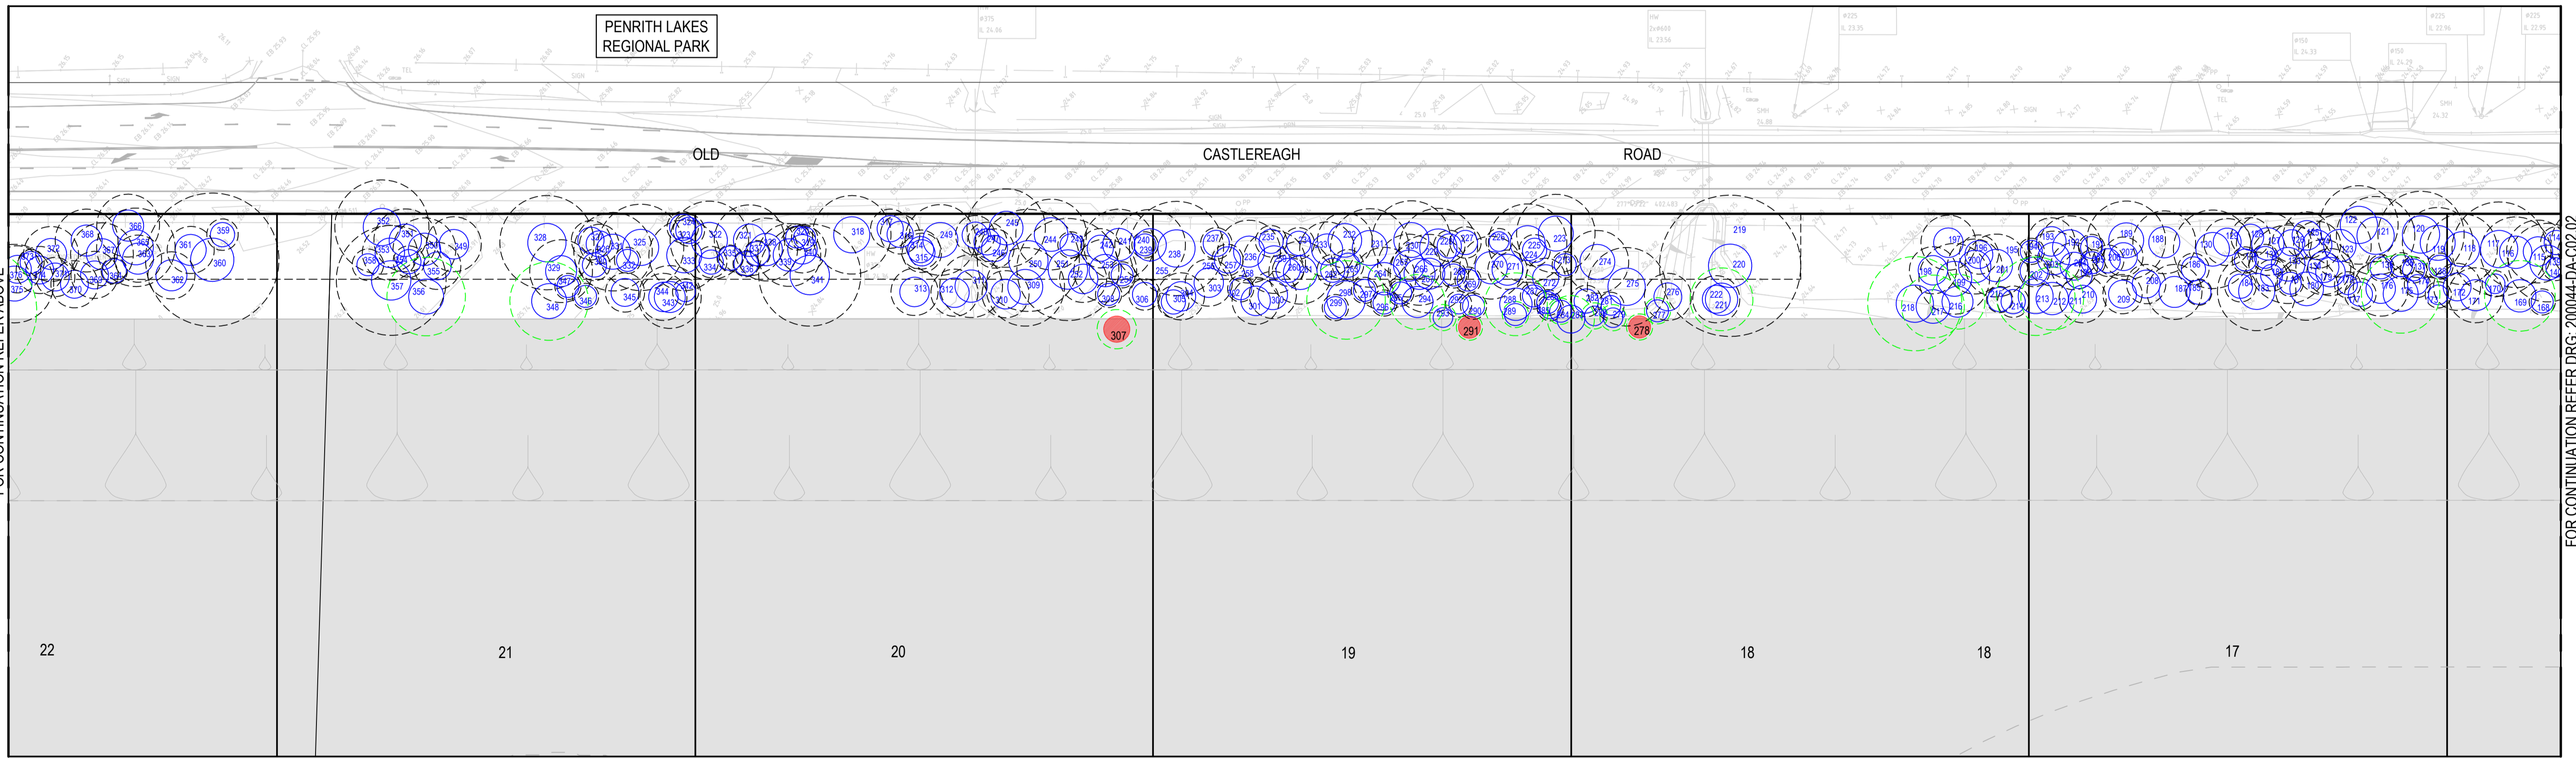

FOR CONTINUATION REFER ABOVE

FOR CONTINUATION REFER DRG: 200044-DA-C02.02


REV.	DATE	DESCRIPTION	DRN.	DES.	VERIF.	APPD.
2	23/09/2021	RE-ISSUED FOR INFORMATION	MDH	ML	MKH	MKH
1	09/09/2021	ISSUED FOR INFORMATION	MDH	ML	MKH	MKH

Client



NEPEAN BUSINESS PARK

Scale

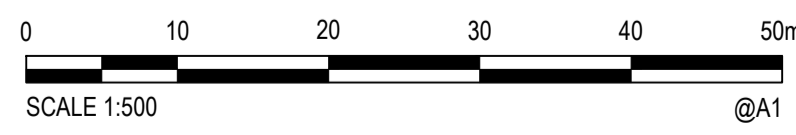

SCALE 1:500 @A1

North




Enspire Solutions Pty Ltd
205/275 Alfred Street N, North Sydney NSW 2060
ABN: 71 624 801 690
Phone: 02 9922 6135

Project
NEPEAN BUSINESS PARK
PENRITH

Title
TREE REMOVAL PLAN
SHEET 01

Scale 1:500	Status FOR INFORMATION ONLY NOT TO BE USED FOR CONSTRUCTION
Date 09/09/2021	Project Number/Drawing Number 200044-DA-C02.01
Size A1	Revision 2
Datum AHD	