


FOR CONTINUATION REFER DRG: 200044-DA-C02.01

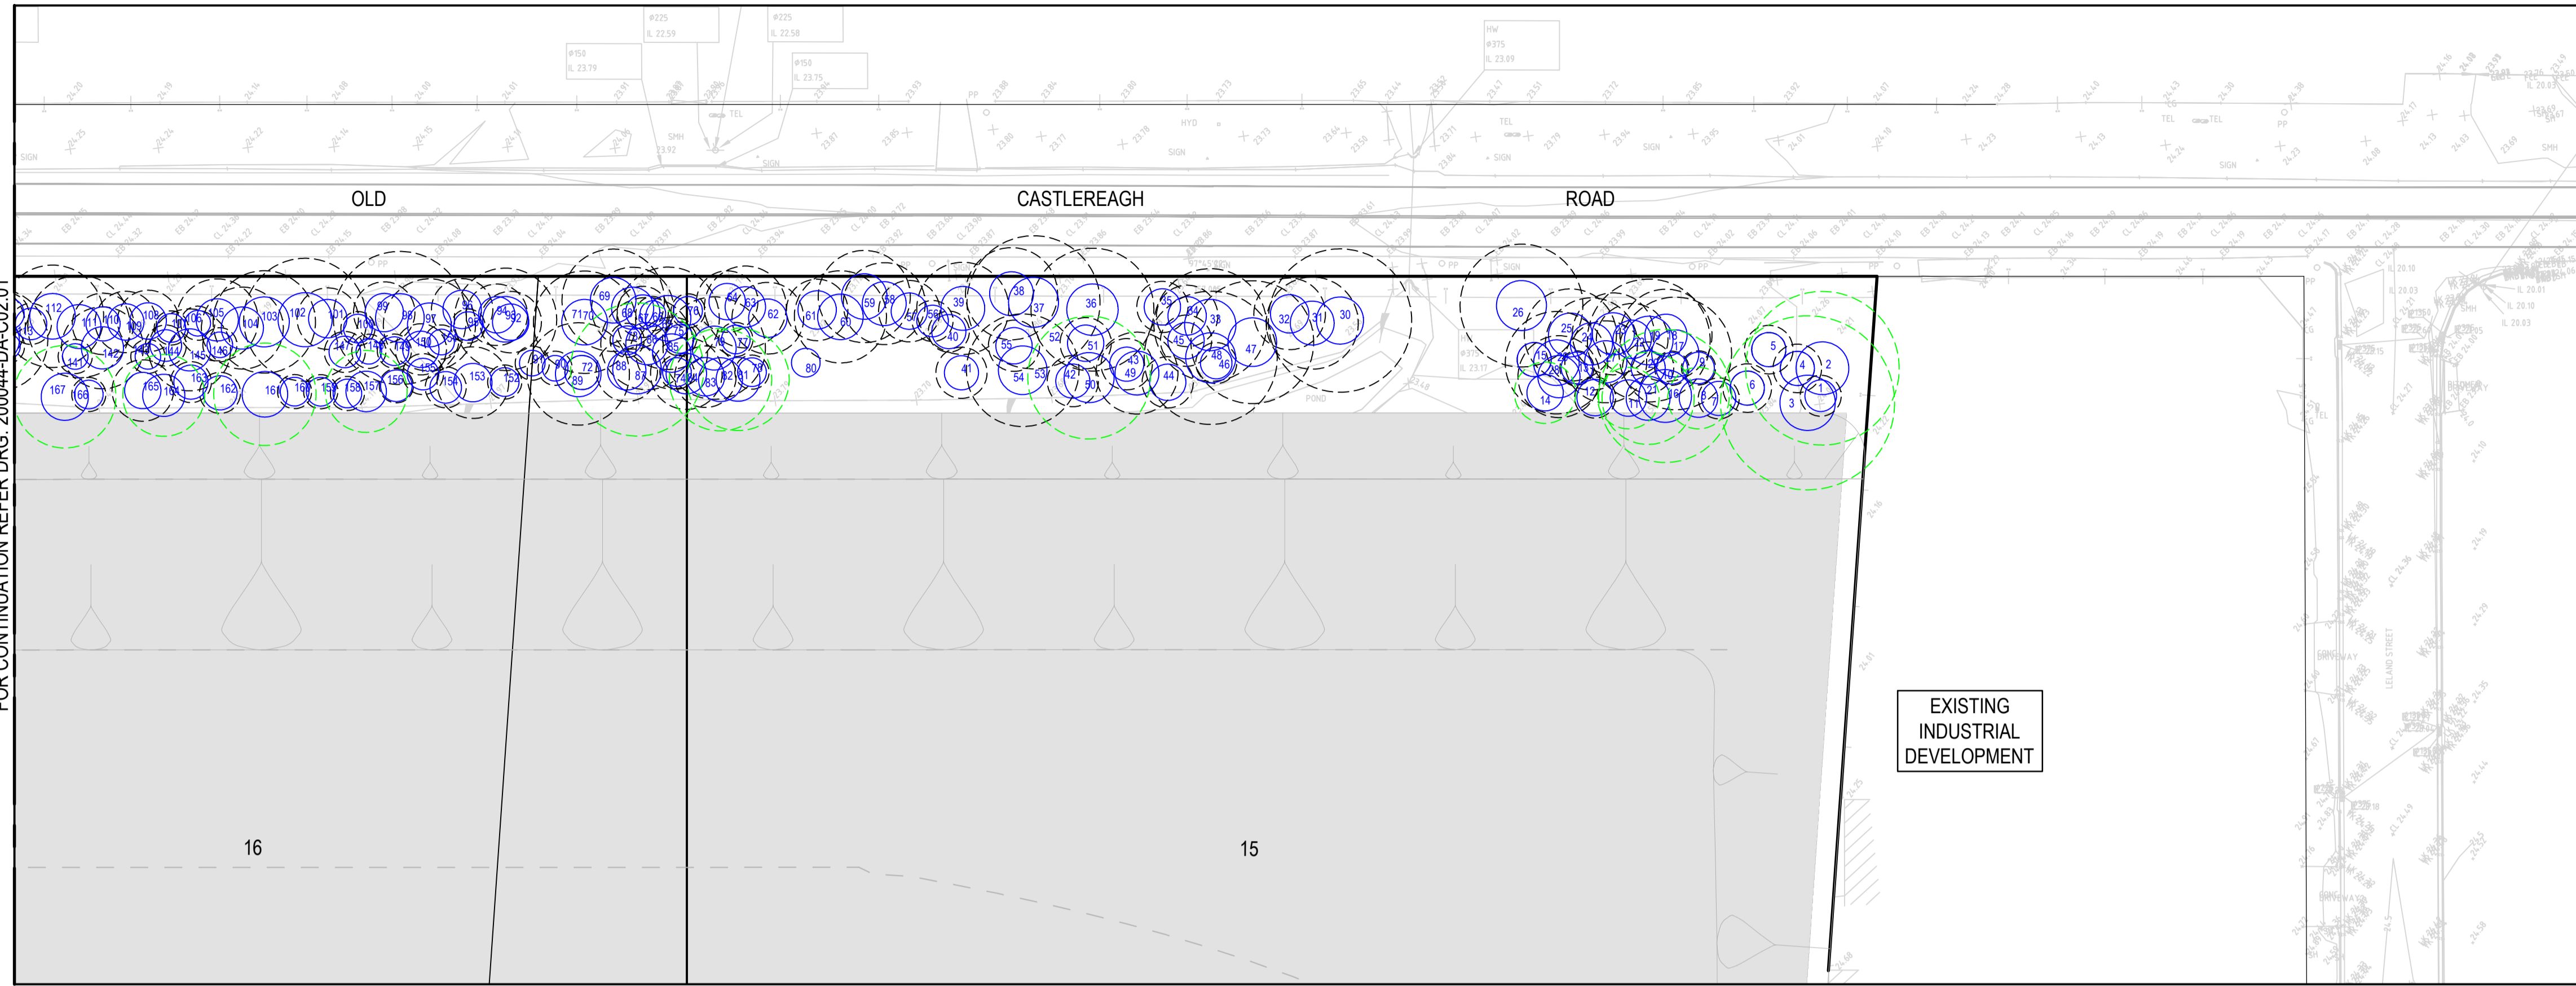

TREE REMOVAL LEGEND	
TREE TO BE REMOVED FOR OLD CASTLEREAGH ROAD CONNECTION	
TREE TO BE RETAINED ALONG OLD CASTLEREAGH ROAD	
TREE PROTECTION ZONE	
TREE PROTECTION ZONE IMPACTED BY BATTER AND SLIP LANE BY 10% OR MORE	
EXTENT OF CUT AND FILL EARTHWORKS	

REV.	DATE	DESCRIPTION	DRN.	DES.	VERIF.	APPD.
2	23/09/2021	RE-ISSUED FOR INFORMATION	MDH	ML	MKH	MKH
1	09/09/2021	ISSUED FOR INFORMATION	MDH	ML	MKH	MKH

Client

NEPEAN BUSINESS PARK

Scale

SCALE 1:500 @A1

North

The copyright of this drawing remains with Enspire Solutions Pty Ltd and must not be copied wholly or in part without the permission of Enspire Solutions Pty Ltd.

Enspire Solutions Pty Ltd
205/275 Alfred Street N, North Sydney NSW 2060
ABN: 71 624 801 690
Phone: 02 9922 6135

Project	NEPEAN BUSINESS PARK PENRITH
Title	TREE REMOVAL PLAN SHEET 02

Scale	1:500	Status	FOR INFORMATION ONLY NOT TO BE USED FOR CONSTRUCTION
Date	09/09/2021	Project Number/Drawing Number	200044-DA-C02.02
Size	A1	Revision	2
Datum	AHD		