


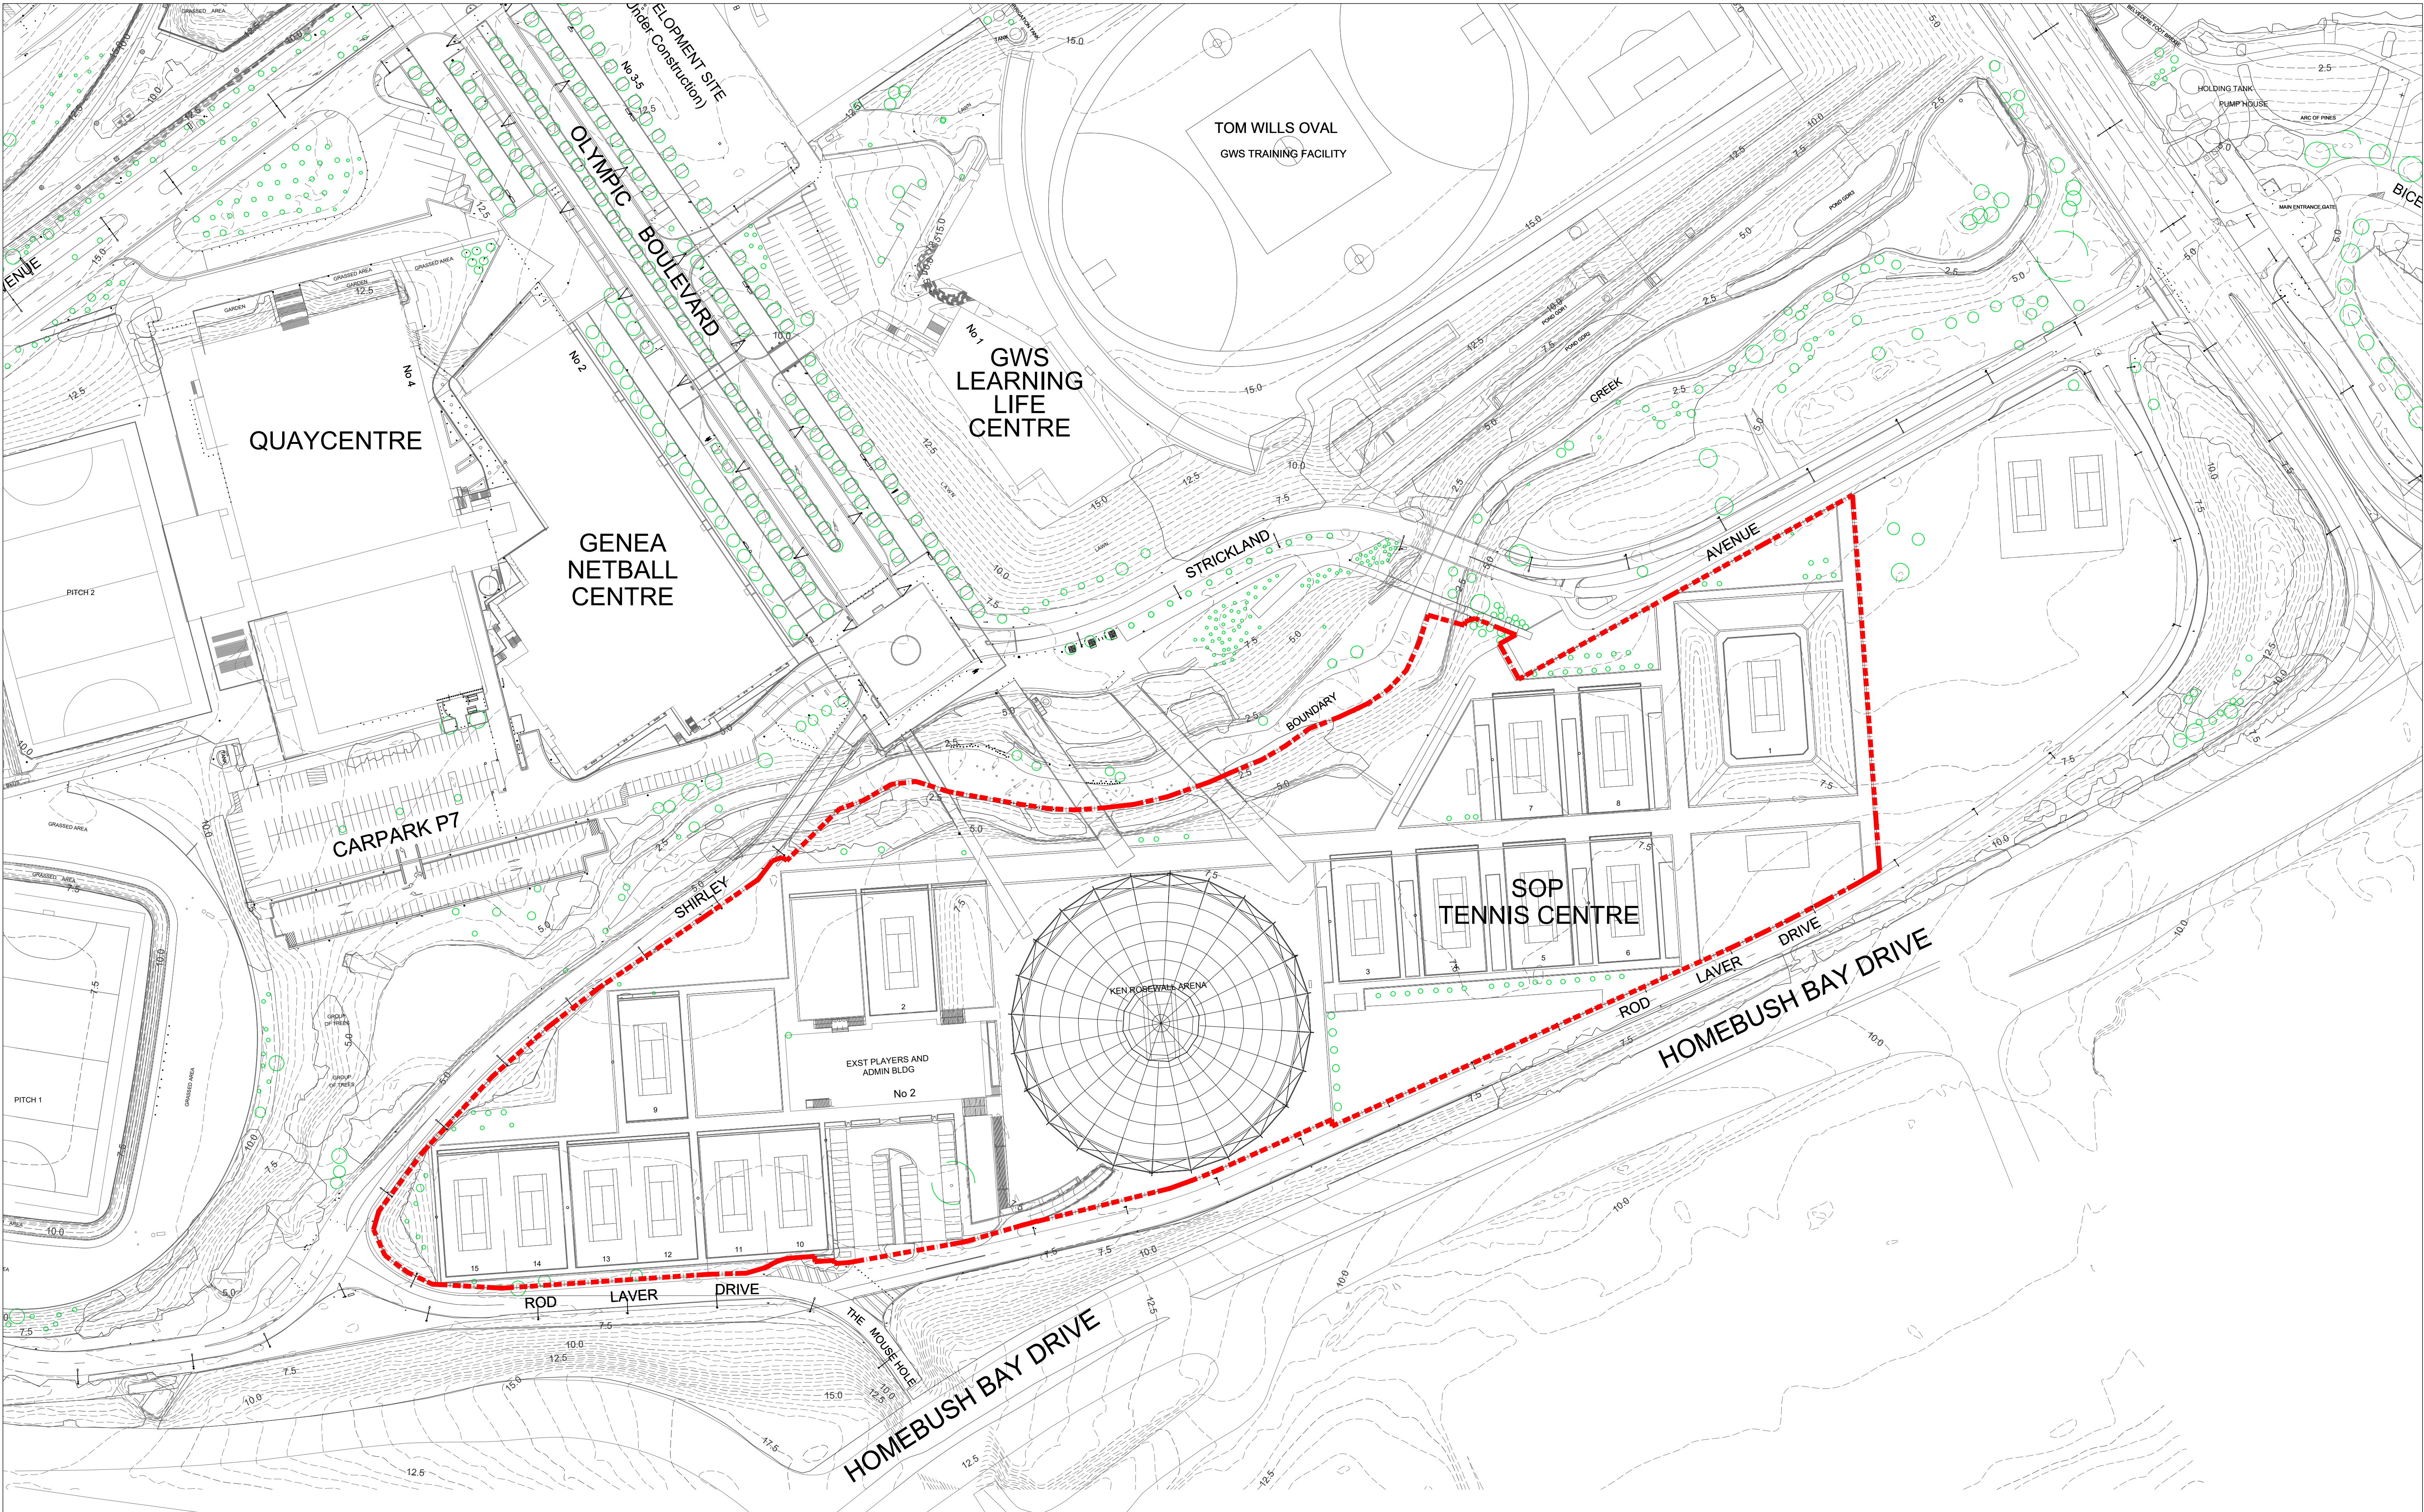

Architect:
Cox Architecture
PO Box Q193, Sydney NSW 1230
Level 6, 155 Clarence Street, Sydney NSW 2000 Australia
T + 61 2 9267 9599 F + 61 2 9264 5844
www.coxarchitecture.com.au

COX
Cox Architecture Pty Ltd ACN 002 535 891

Client
Tennis Australia
Sydney Olympic Park Tennis Centre
Rod Laver Drive, Sydney Olympic Park NSW 2127
T + 61 2 9024 7600 F + 61 2 9763 7655
www.tennis.com.au

Nominated Architects
Russell Lee no. 6367
Joe Agius no. 6491

tennis

Sydney Olympic Park Authority
Sydney Olympic Park Authority
5 Olympic Boulevard, Sydney Olympic Park NSW 2127
T + 61 2 9714 7300 E + enquiries@sopa.nsw.gov.au
www.sydneyolympicpark.com.au

Sydney Olympic Park

Rev	Description	By	Date
1	DA ISSUE	PN	01/03/2019

Project	KEN ROSEWALL ARENA UPGRADE	Scale	1:1000@A1	Drawing Number	A-DA-KRA-1110 SURVEY
Drawing Title	SURVEY PLAN	Revision	1	Date	01/03/2019

