



theblueprint™
Imagination to Implementation.

**Thales
Sky Sign**

SHOP DRAWING

**13 MAY 2019
ISSUE 01 / J7142**

8600

1462



THALES SKY SIGN - FRONT VIEW

ELEVATION	Overall Elevation
SCALE	1:50
3RD CODE	N/A

SydneyOlympicPark O

Sydney Olympic Park Authority
& Australia Avenue Sydney Olympic Park NSW 2127

Issued under the Environmental, Planning and Assessment Act 1979

Approved Development Application No.: DA 09-08-19

Granted on the 17/09/19, subject to any conditions

Excluded in the notice of determination.

 Date: 20/9/19

PROJECT
Thales - Sk
Site Docum

DATE: 13/05/2019
DRAWN: AM
CHECKED: SB
SCALE: As noted on drawing
REVISION: 01

NOTES:


DATE: 13/05/2019
DRAWN: AM
CHECKED: SB
SCALE: As noted on drawing
REVISION: 01

PROJECT Thales - Sky Sign Site Document	DRAWING TITLE: 190513-37142-Thales-SkySign-01
JOB NUMBER: 37142	

Opal acrylic letterforms


Translucent Blue PMS 3125c
matched vinyl to face

2k gloss PMS 2765c Blue

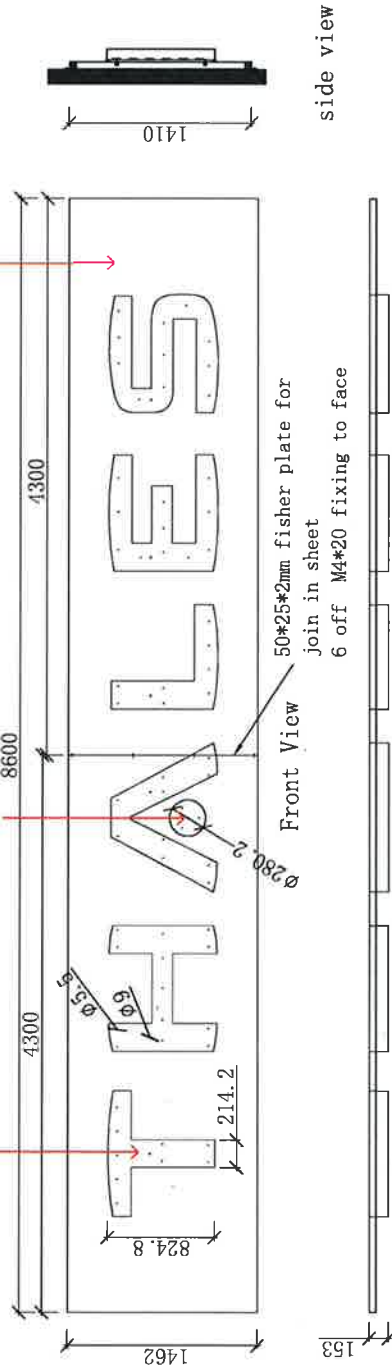

side view

Top View

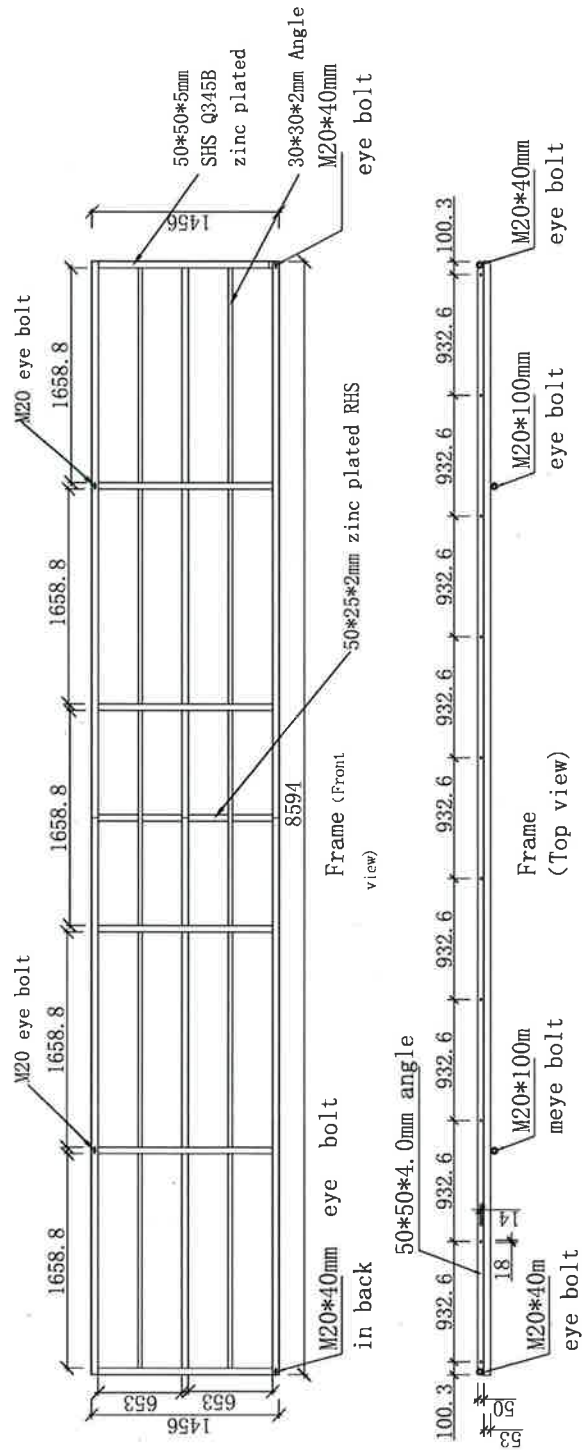

M20*40mm
eye bolt

M20*100mm
eye bolt

Frame
(Top view)

M20*100m
meye bolt

M20*40m

DA 07-08-19

Granted on the 17/4/19 subject to any conditions

Sydney Olympic Park Authority
8 Australia Avenue Sydney Olympic Park NSW 2127


○ Sydney Olympic Park

contained in the notice of determination.


Date:

20/9/14.

CONSTRUCTION DRAWING

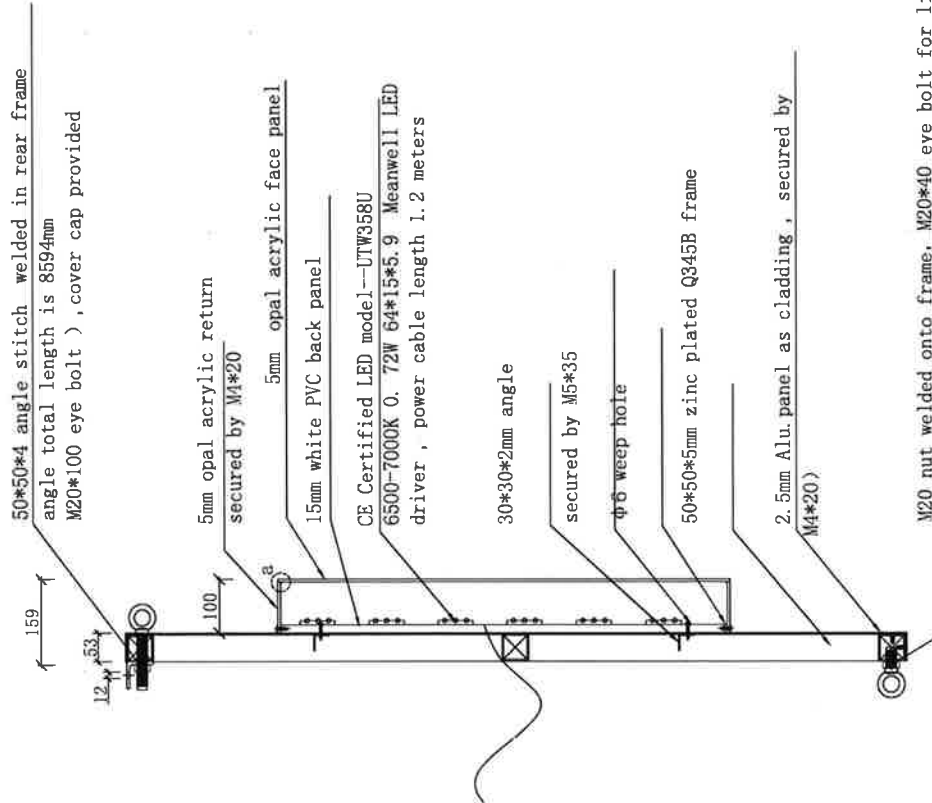

side section

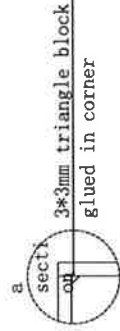

note :

1) cladding color : PMS 2765C 30%
sheen level

PROJECT	DATE: 15/05/2019	NOTES:
Thales - Sky Sign	DRAWN: AM	
Site Document	CHECKED: SB	
DRAWING TITLE:	SCALE: As noted a A3	
190313-27142: Thales-SkySign-01	REVISION: 01	
JOB NUMBER: 27142		

Sydney Olympic Park Authority
8 Australia Avenue Sydney Olympic Park NSW 2127

Issued under the Environmental, Planning and Assessment Act 1979


Approved Development Application No.: **DA09-08-19**

Granted on the **17/9/19** subject to any conditions contained in the conditions of determination.


Signed: Date: **20/9/19**

CONSTRUCTION DRAWING

PROJECT Thales - Sky Sign Site Document	DATE: 13/05/2019 DRAWN: AM	NOTES:
DRAWING TITLE: 192515-2712-Thales-SkySign-01	CHECKED: SB SCALE: As noted & A3	
JOB NUMBER: 2712	REVISION: 01	

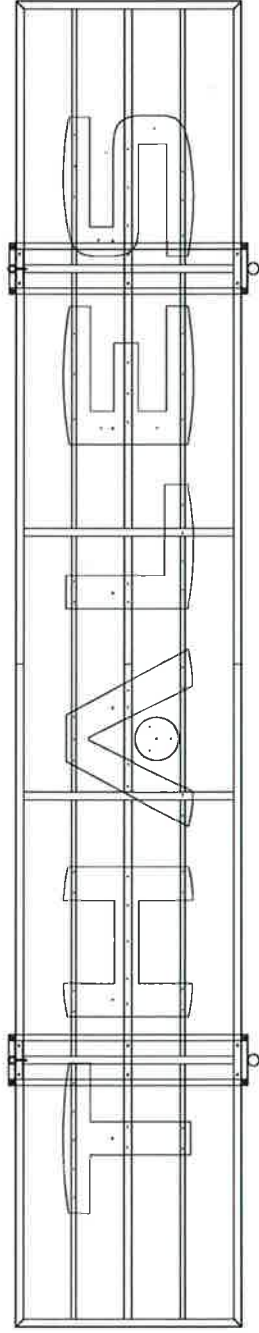

STILLAGE FRAME (FRONT VIEW)

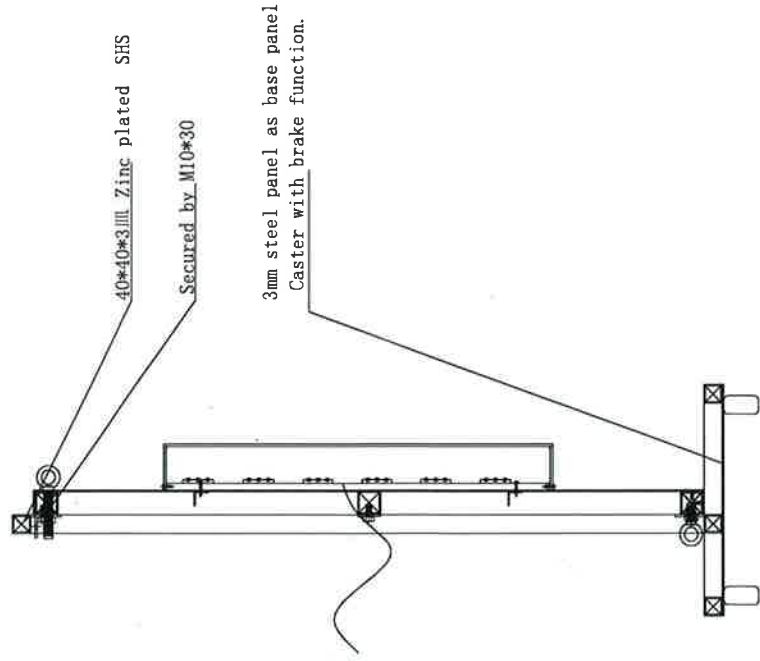

STILLAGE FRAME (SIDE VIEW)

	SydneyOlympicPark
Sydney Olympic Park Authority 8 Australia Avenue Sydney Olympic Park NSW 2127	
Issued under the Environmental, Planning and Assessment Act 1979	
Approved Development Application No.: <u>DA 09-08-2019</u>	
Granted on the: <u>17/9/19</u> subject to any conditions	
contained in the notice of determination.	
Signed: 	Date: <u>20/9/19</u>

CONSTRUCTION DRAWING

PROJECT

Thales - Sky Sign

Site Document

DRAWING TITLE:

190512-27142-Thales-SkySign-01

JOB NUMBER: 27142

DATE: 13/05/2019


DRAWN: AM

CHECKED: SB


SCALE: As noted @ A3

REVISION: 01

NOTES:

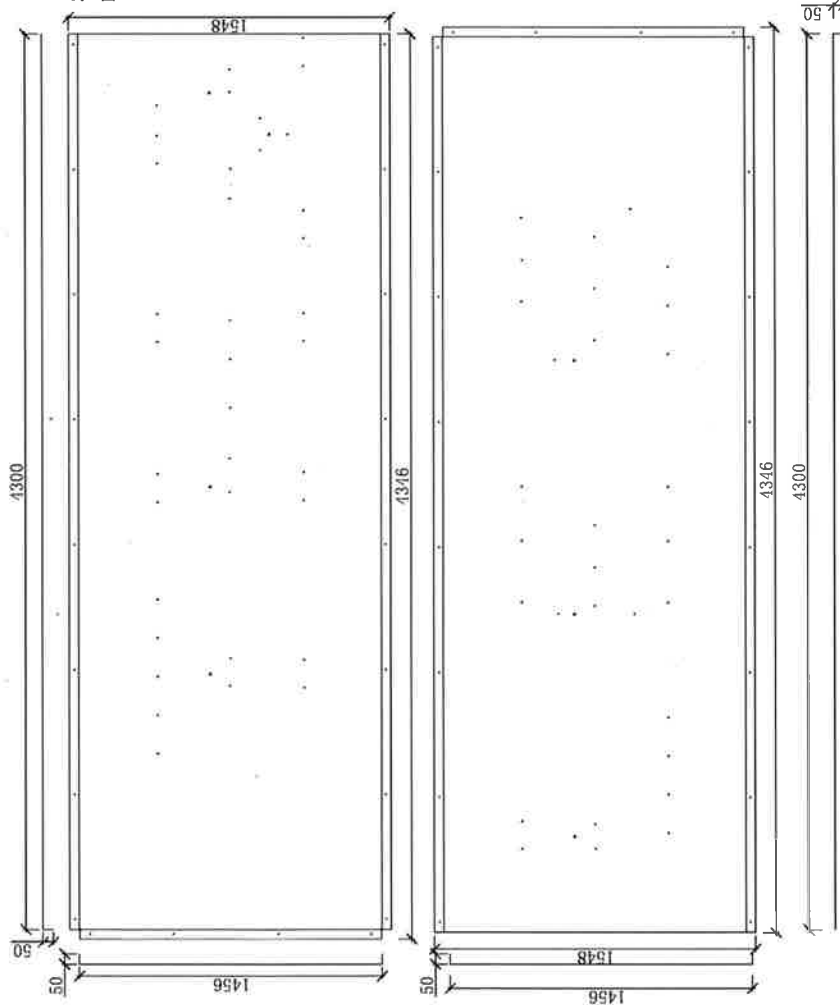

2.5mm Alu. panel as cladding panel

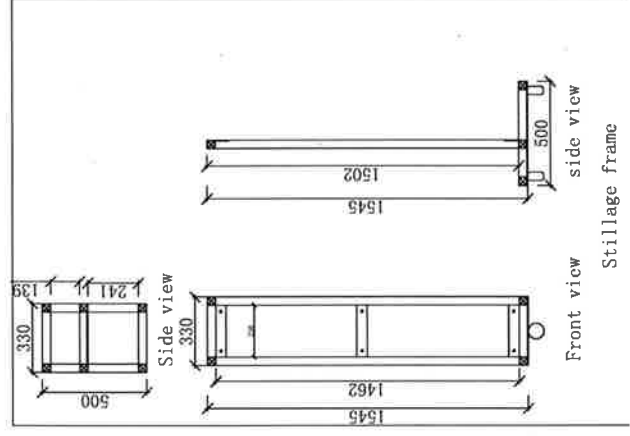

Sydney Olympic Park Authority
x Australia Avenue Sydney Olympic Park NSW 2127


Issued under the Environmental, Planning and Assessment Act 1979

Approved Development Application No.: DA 09-08-2019

Granted on the 17/9/19 subject to any conditions


contained in the notice of determination.

Signed: [Signature]
Date: 20/9/19

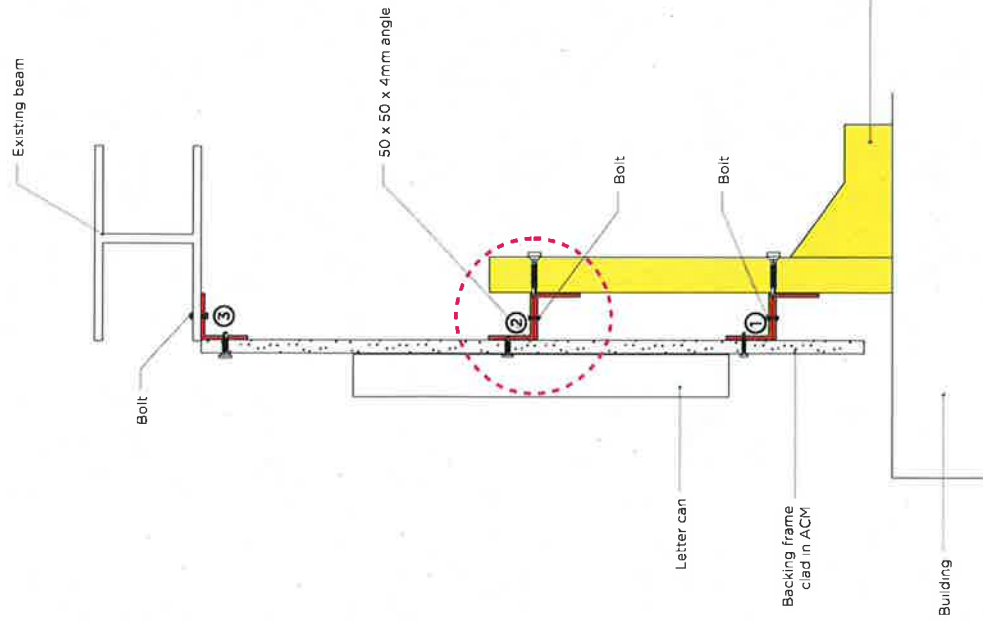

1:20

50 x 50 x 4mm angle

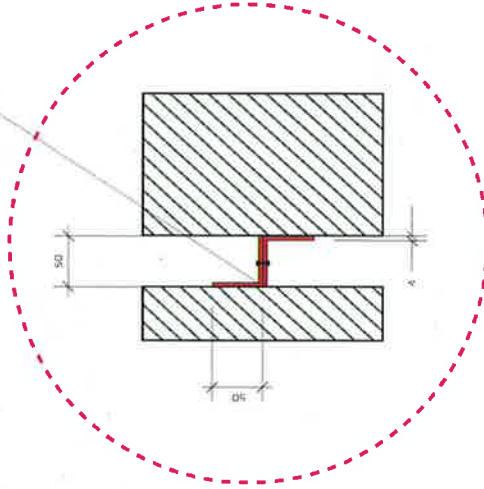

1:5

- ① Support angle welded or bolted to backing frame in factory
- ②
- ③



SydneyOlympicPark

Sydney Olympic Park Authority
& Australia Avenue Sydney Olympic Park NSW 2127

Issued under the Environmental, Planning and Assessment Act 1979

Approved Development Application No.: DA 09-08-2019

Granted on the 17/9/19 subject to any conditions

contained in the notice of determination.

Signed:

Date: 20/9/19.

Our Studios.

SYDNEY 悉尼
Suite 1/34
James Craig Road
Rozelle, NSW 2039

MELBOURNE 墨尔本
Suite 109/181
St Kilda Road
St Kilda, VIC 3182

BRISBANE 布里斯班
Level 10/15
Green Square Close
Fortitude Valley,
QLD 4006


LOS ANGELES 洛杉矶
2210 East Maple Ave
El Segundo, CA 90245

SHANGHAI 上海
7/F Building 1
818 Shen Chang Rd
201100 Shanghai

theblueprint.com.au

theblueprint™


CONSTRUCTION
DRAWING

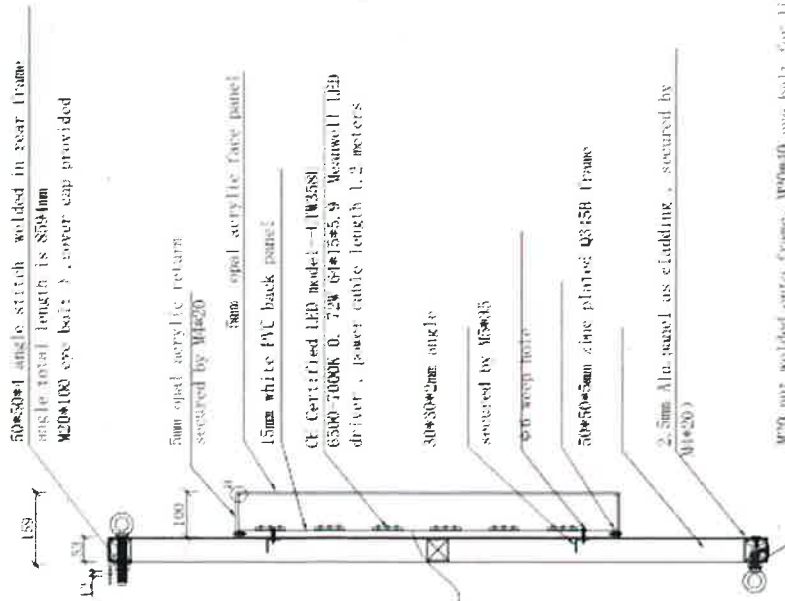

side section

Note 1

Delivering color : PMS 2765C 30%
shown level

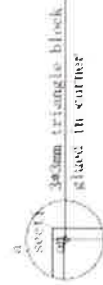

SydneyOlympicPark

Sydney Olympic Park Authority
8 Australia Avenue Sydney Olympic Park NSW 2127

Issued under the Environmental, Planning and Assessment Act 1979

Approved Development Application No. : DA 09-08-2019

Granted on the 17/09/19 - subject to any conditions
contained in the notice of determination.

Signed: [Signature] Date: 20-9-2019

Suresh Hada




Vic: Registered Building Practitioner, Civil Engineer EC 40242
NSW: Accredited Certifier-Structural Engineering Compliance Reg No. - BPB 2816
Qld: Registered Professional Engineer of Qld. RPEQ 15255 Div: Structural
Tas: Accredited Certifier CC6537, Div: Civil (Building Act 2000, Tas.)
NT: Certifying Engineer (Structural) Reg No. 227617ES

CONSTRUCTION DRAWING





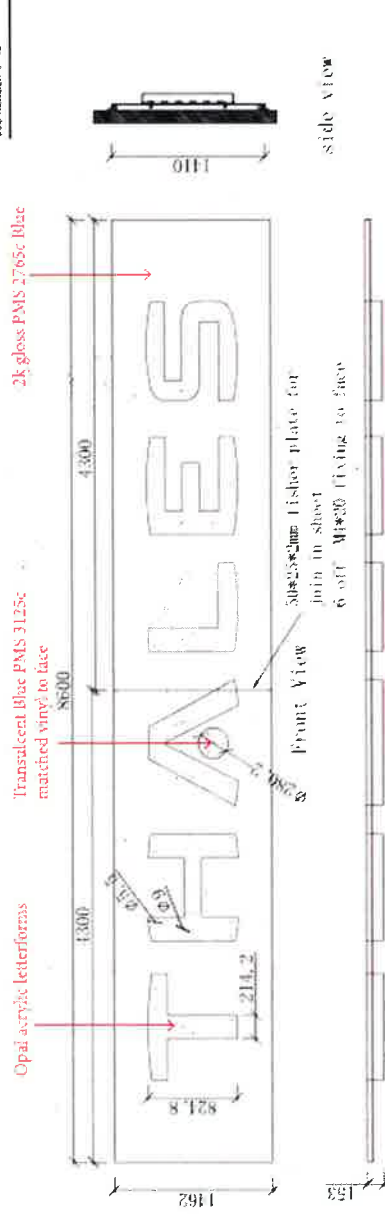

Top View
2mm thickness spigot welded together with frame in one end
2mm thickness spigot secured by M12x35 with frame in other end

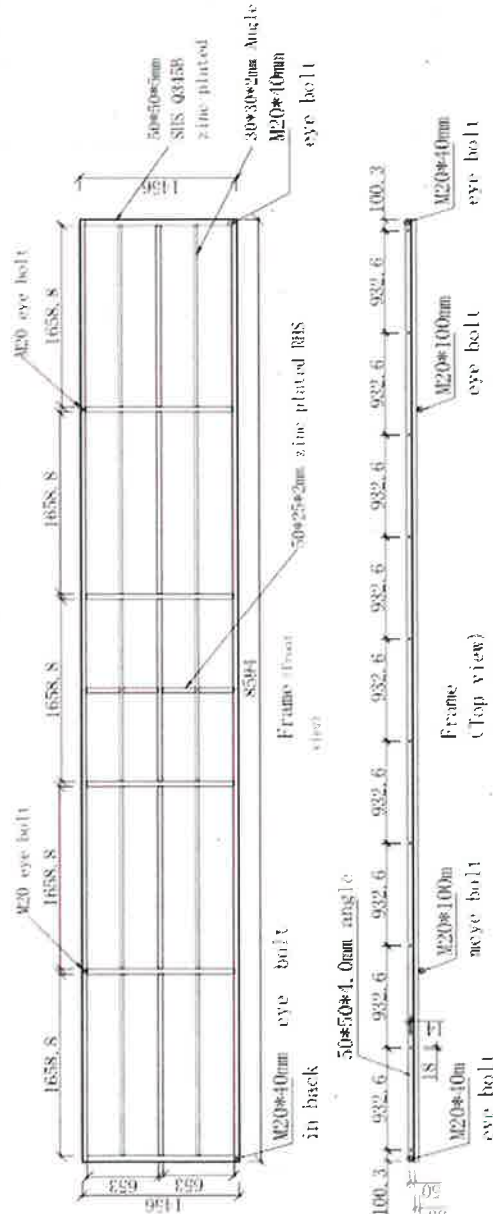


Sydney Olympic Park Authority
8 Australia Avenue Sydney Olympic Park NSW 2127
Issued under the Environmental, Planning and Assessment Act 1979
Approved Development Application No.: DA 09-08-2019
Granted on the 17/09/19.
contained in the notice of determination.
Signed: 20/9/2019


Suresh Hada
MIE Aust. CP Eng. NER IPENZ
ENGINEERS Chartered Professional Engineer
AUSTRALIA
Membership No. 2621328

Vic. Registered Building Practitioner, Civil Engineer EC-40242
NSW: Accredited Certifier- Structural Engineering Compliance Reg No. - BPB 2816
Qld: Registered Professional Engineer of QLD: RPEC 15255 Div. Structural
Tas: Accredited Certifier C06837, Div: Civil (Building Act 2000, Tas.)
NT: Certifying Engineer (Structural) Reg No. 227617ES


CONSTRUCTION DRAWING

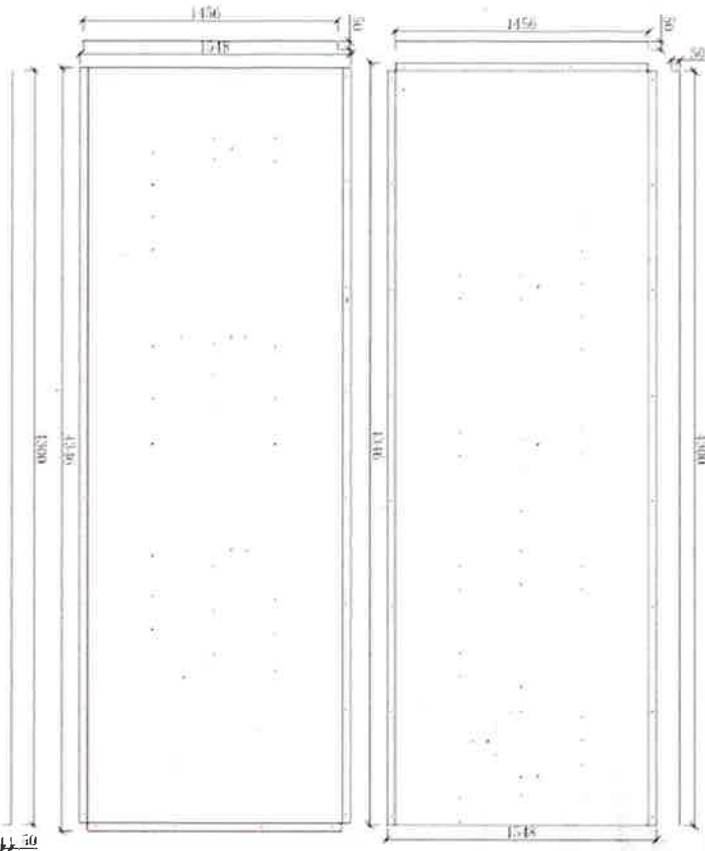

2. 2mm Alu. panel as cladding panel

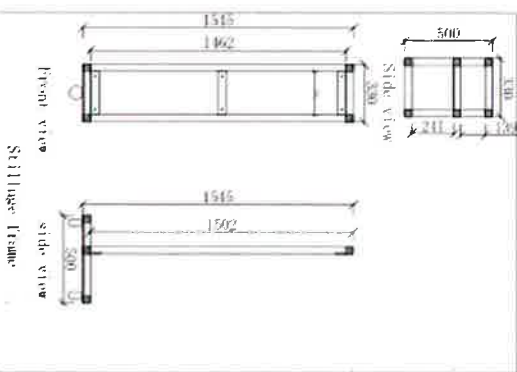

2mm thickness split welded together with frame in one and 2mm thickness split covered by 150x50 with frame in other

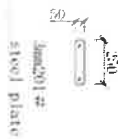

200mm x 200mm steel plate





SydneyOlympicPark

Sydney Olympic Park Authority
8 Australia Avenue Sydney Olympic Park NSW 2127

Issued under the Environmental, Planning and Assessment Act 1979

Approved Development Application No. : DA09-08-2019

Granted on the 17/09/2019 subject to any conditions contained in the notice of determination.

Signed: [Signature] Date: 20/9/19.




Suresh Hada
MIEAust, CPEng NER, IPENZ
ENGINEERS
Chartered Professional Engineer
Membership No. 2621329
AUSTRALIA


Vic Registered Building Practitioner: Civil Engineer EC 40342
NSW Accredited Civil Engineer: Structural Engineering Company Reg No. - 898 2816
Civil Registered Professional Engineer of Qld: RPEQ 15255 Div. Structural
Tas Accredited Civil Engineer: Div. Civil (Building Act 2000, Tas.)
NT: Chartered Engineer (Structural) Reg No. 2761755

CONSTRUCTION
DRAWING

PROJECT	DATE 13/05/2019	NOTES

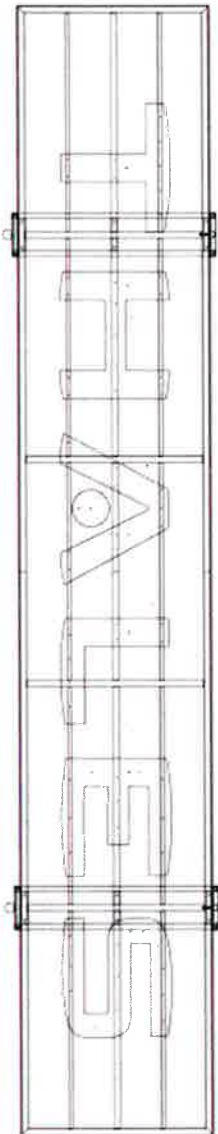

STILLAGE FRAME (FRONT VIEW)

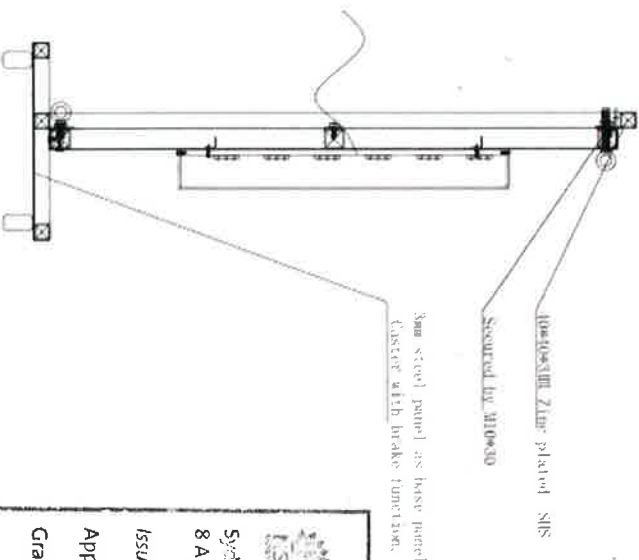

STILLAGE FRAME (SIDE VIEW)

theblueprint

5 PHASES SHOWN

 **Sydney Olympic Park** 

Sydney Olympic Park Authority
8 Australia Avenue Sydney Olympic Park NSW 2127

Issued under the Environmental, Planning and Assessment Act 1979

Approved Development Application No.: DA 09-08-2019


Granted on the 12/09/2019 - subject to any conditions contained in the ~~report~~ of determination.

Signed:  Date: 20/9/19.

Suresh Hada

 **Suresh Hada**
MIEAust, CPEng, NER, IPENZ
Chartered Professional Engineer
Australia
Membership No. 2821329

Vic: Registered Building Practitioner, Civil Engineer EC 40242
NSW: Accredited Engineer - Structural Engineering Compliance Reg No - EPB 2816
Qld: Registered Professional Engineer of Qld, RPEQ 15285 Div. Structural
Tas: Accredited Professional Engineer (C06557), Div. Civil (Building Act 2000, Tas.)
NT: Certifying Engineer (Structural) Reg No 227617ES

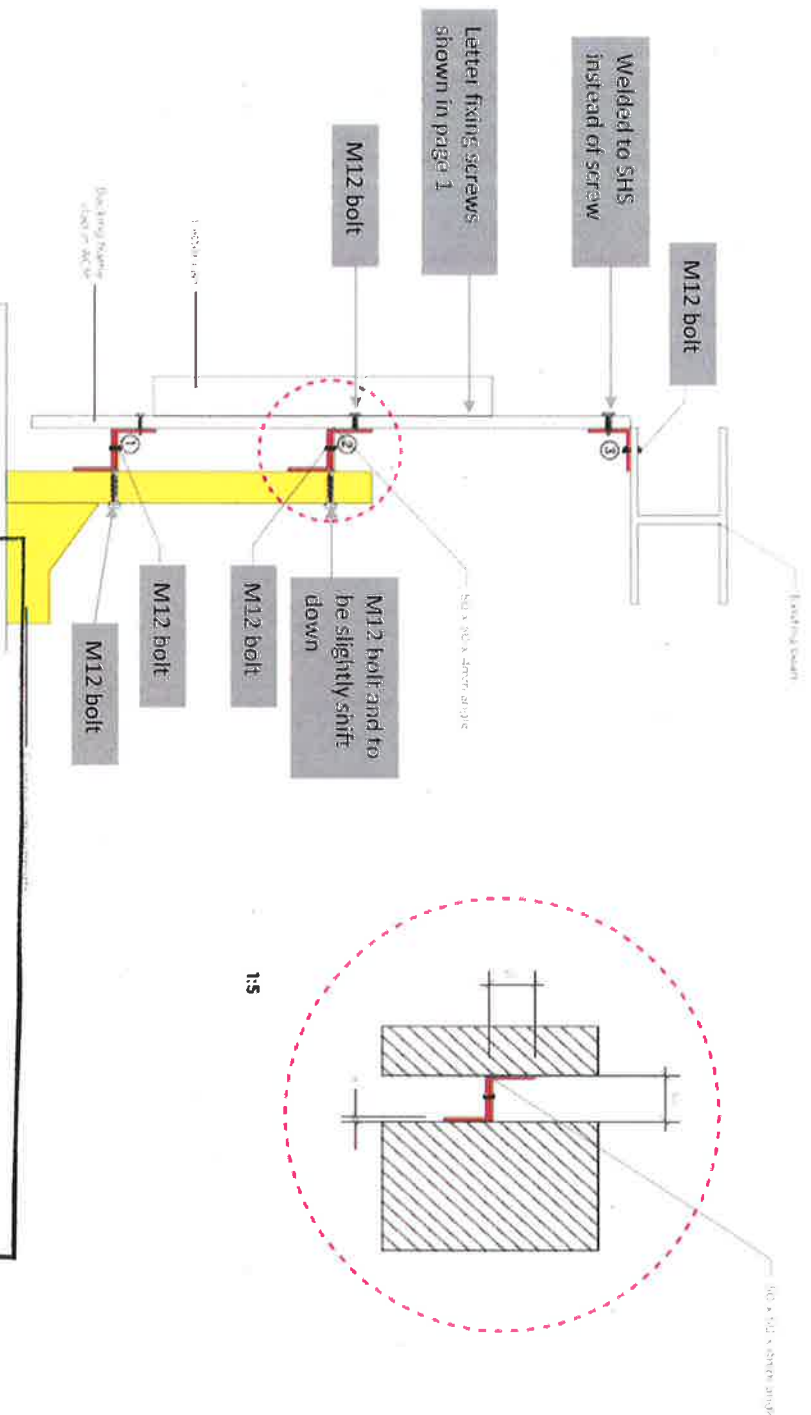

- ① Support angle
- ② welded or bolted to
- ③ backing frame in factory

Suresh Hada

Suresh Hada
 MIE Aust. CP Eng. NER. IPENZ
 ENGINEERS Chartered Professional Engineer
 AUSTRALIA
 Membership No. 2621328

Vic. Registered Building Practitioner, Civil Engineer EC 40242
 NSW: Accredited Certifier - Structural Engineering Compliance Reg No. - BPB 2816
 Qld: Registered Professional Engineer of Qld. RPEO 15255 Div. Structural
 Tas: Accredited Certifier CC6537 Div. Civil (Building Act 2000, Tas.)
 NT: Certifying Engineer (Structural) Reg No. 227617ES

Sydney Olympic Park

Sydney Olympic Park Authority
 8 Australia Avenue Sydney Olympic Park NSW 2127

Issued under the *Environmental, Planning and Assessment Act 1979*

Approved Development Application No.: DA 09-08-2019

Granted on the 27/09/2019 - subject to any conditions

contained in the notice of determination.

Signed: *[Signature]* Date: 20/9/19.