# Data Exchange

## Landscape Development Application 5-7 Parkview Drive, Sydney Olympic Park

#### Drawing Schedule


#### **Area Calculations:**

| Drawing Number | Drawing Title        | Scale |
|----------------|----------------------|-------|
| 000            | Landscape Coversheet | N/A   |
| 101            | Landscape Plan       | 1:250 |
| 501            | Landscape Details    | N/A   |

Site Area 9880m2 Landscape Area 2380m2 (24% of Site)

PLANT SCHEDULE

| SYMBOL | BOTANIC NAME                     | COMMON NAME        | MATURE SIZE      | SPACING  | POT SIZE | QUANTITY |
|--------|----------------------------------|--------------------|------------------|----------|----------|----------|
|        |                                  |                    | (h x w) (m)      |          |          |          |
| TREES  |                                  |                    | •                |          |          |          |
| Cm     | Corymbia maculata                | Spotted Gum        | 20 x 8           | As Shown | 100L     | 7        |
|        |                                  |                    |                  |          |          |          |
| SHRUBS | AND ACCENTS                      |                    |                  |          |          |          |
| Bmj    | Buxus microphylla var japonica   | Japanese Box       | 1 x 1.5          | As Shown | 300mm    | 134      |
| Cr     | Cycas revoluta                   | Sago Palm          | 2 x 2            | As Shown | 300mm    | 33       |
| Mρ     | Murraya paniculata               | Orange Jasmine     | 3 x 2            | As Shown | 300mm    | 107      |
| SAB    | Syzgium australe 'Aussie Boomer' | Lilly Pilly        | .75 x 1          | As Shown | 300mm    | 74       |
|        |                                  | ·                  | ·                |          | ,        | •        |
| GRASSE | S & GROUNDCOVER PLANTING         |                    |                  |          |          |          |
| Ao     | Agapanthus orientalis Blue       | Blue Agapanthus    | 1 x 1.5          | 2 per m² | 150mm    | 514      |
| LI     | Lomandra longifolia              | Matrush            | $0.7 \times 0.7$ | 5 per m² | 150mm    | 1216     |
| MY     | Myoporum parvifolium 'Yareena'   | Creeping Boobialla | 0.2 x 1.5        | 5 per m² | 150mm    | 403      |
| Ti     | Trachelosparmum iasminoidas      | Star Jacmina       | 75 v 1           | 5 nor m² | 150mm    | 504      |

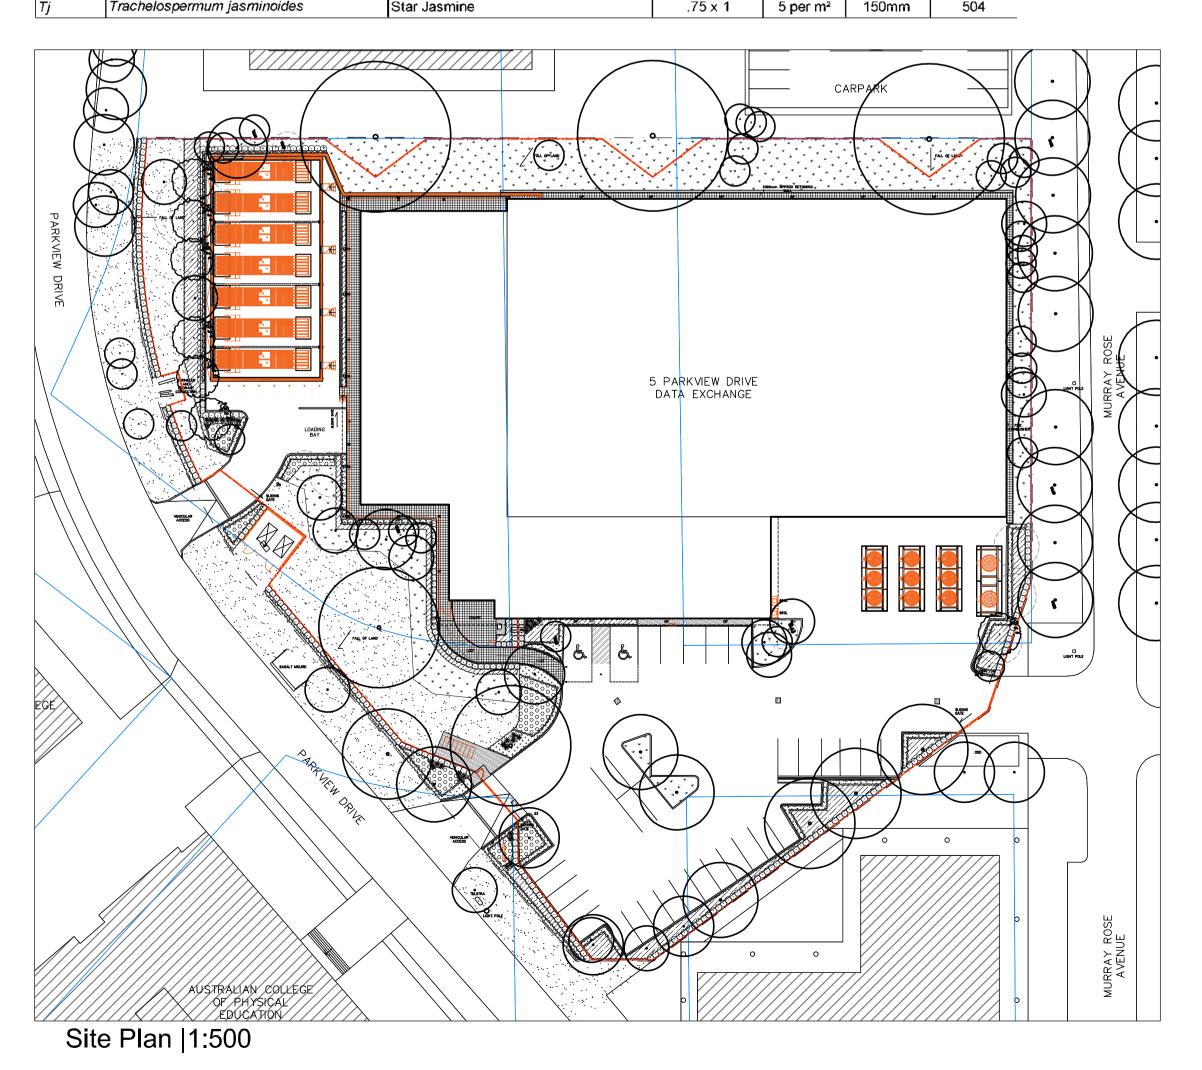



© 2016 Site Image (NSW) Pty Ltd ABN 44 801 262 380 as agent for Site Image NSW Partnership. All rights reserved. This drawing is copyright and shall not be reproduced or copied in any form or by any means (graphic, electronic or mechanical including photocopy) without the written permission of Site Image (NSW) Pty Ltd Any license, expressed or implied, to use this document for any purpose what so ever is restricted to the terms of the written agreement between Site Image (NSW) Pty Ltd and the instructing


The contractor shall check and verify all work on site (including work by others) before commencing the landscape installation. Any discrepancies are to be reported to the Project Manager or Landscape Architect prior to commencing work. Do not scale this drawing. Any required dimensions not shown shall be referred to the Landscape Architect for confirmation.

C Architectural Coordination B For Review

A For Review

Issue Revision Description

LEGEND

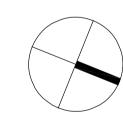

Data Exchange

5-7 Parkview Drive Sydney Olympic Park

Level 1, 3-5 Baptist Street Redfern NSW 2016 Australia

Fax: (61 2) 9698 2877 Site Image (NSW) Pty Ltd ABN 44 801 262 380


SITE IMAGE


**DEVELOPMENT APPLICATION** 


Landscape Coversheet

SS18-4016


000 C

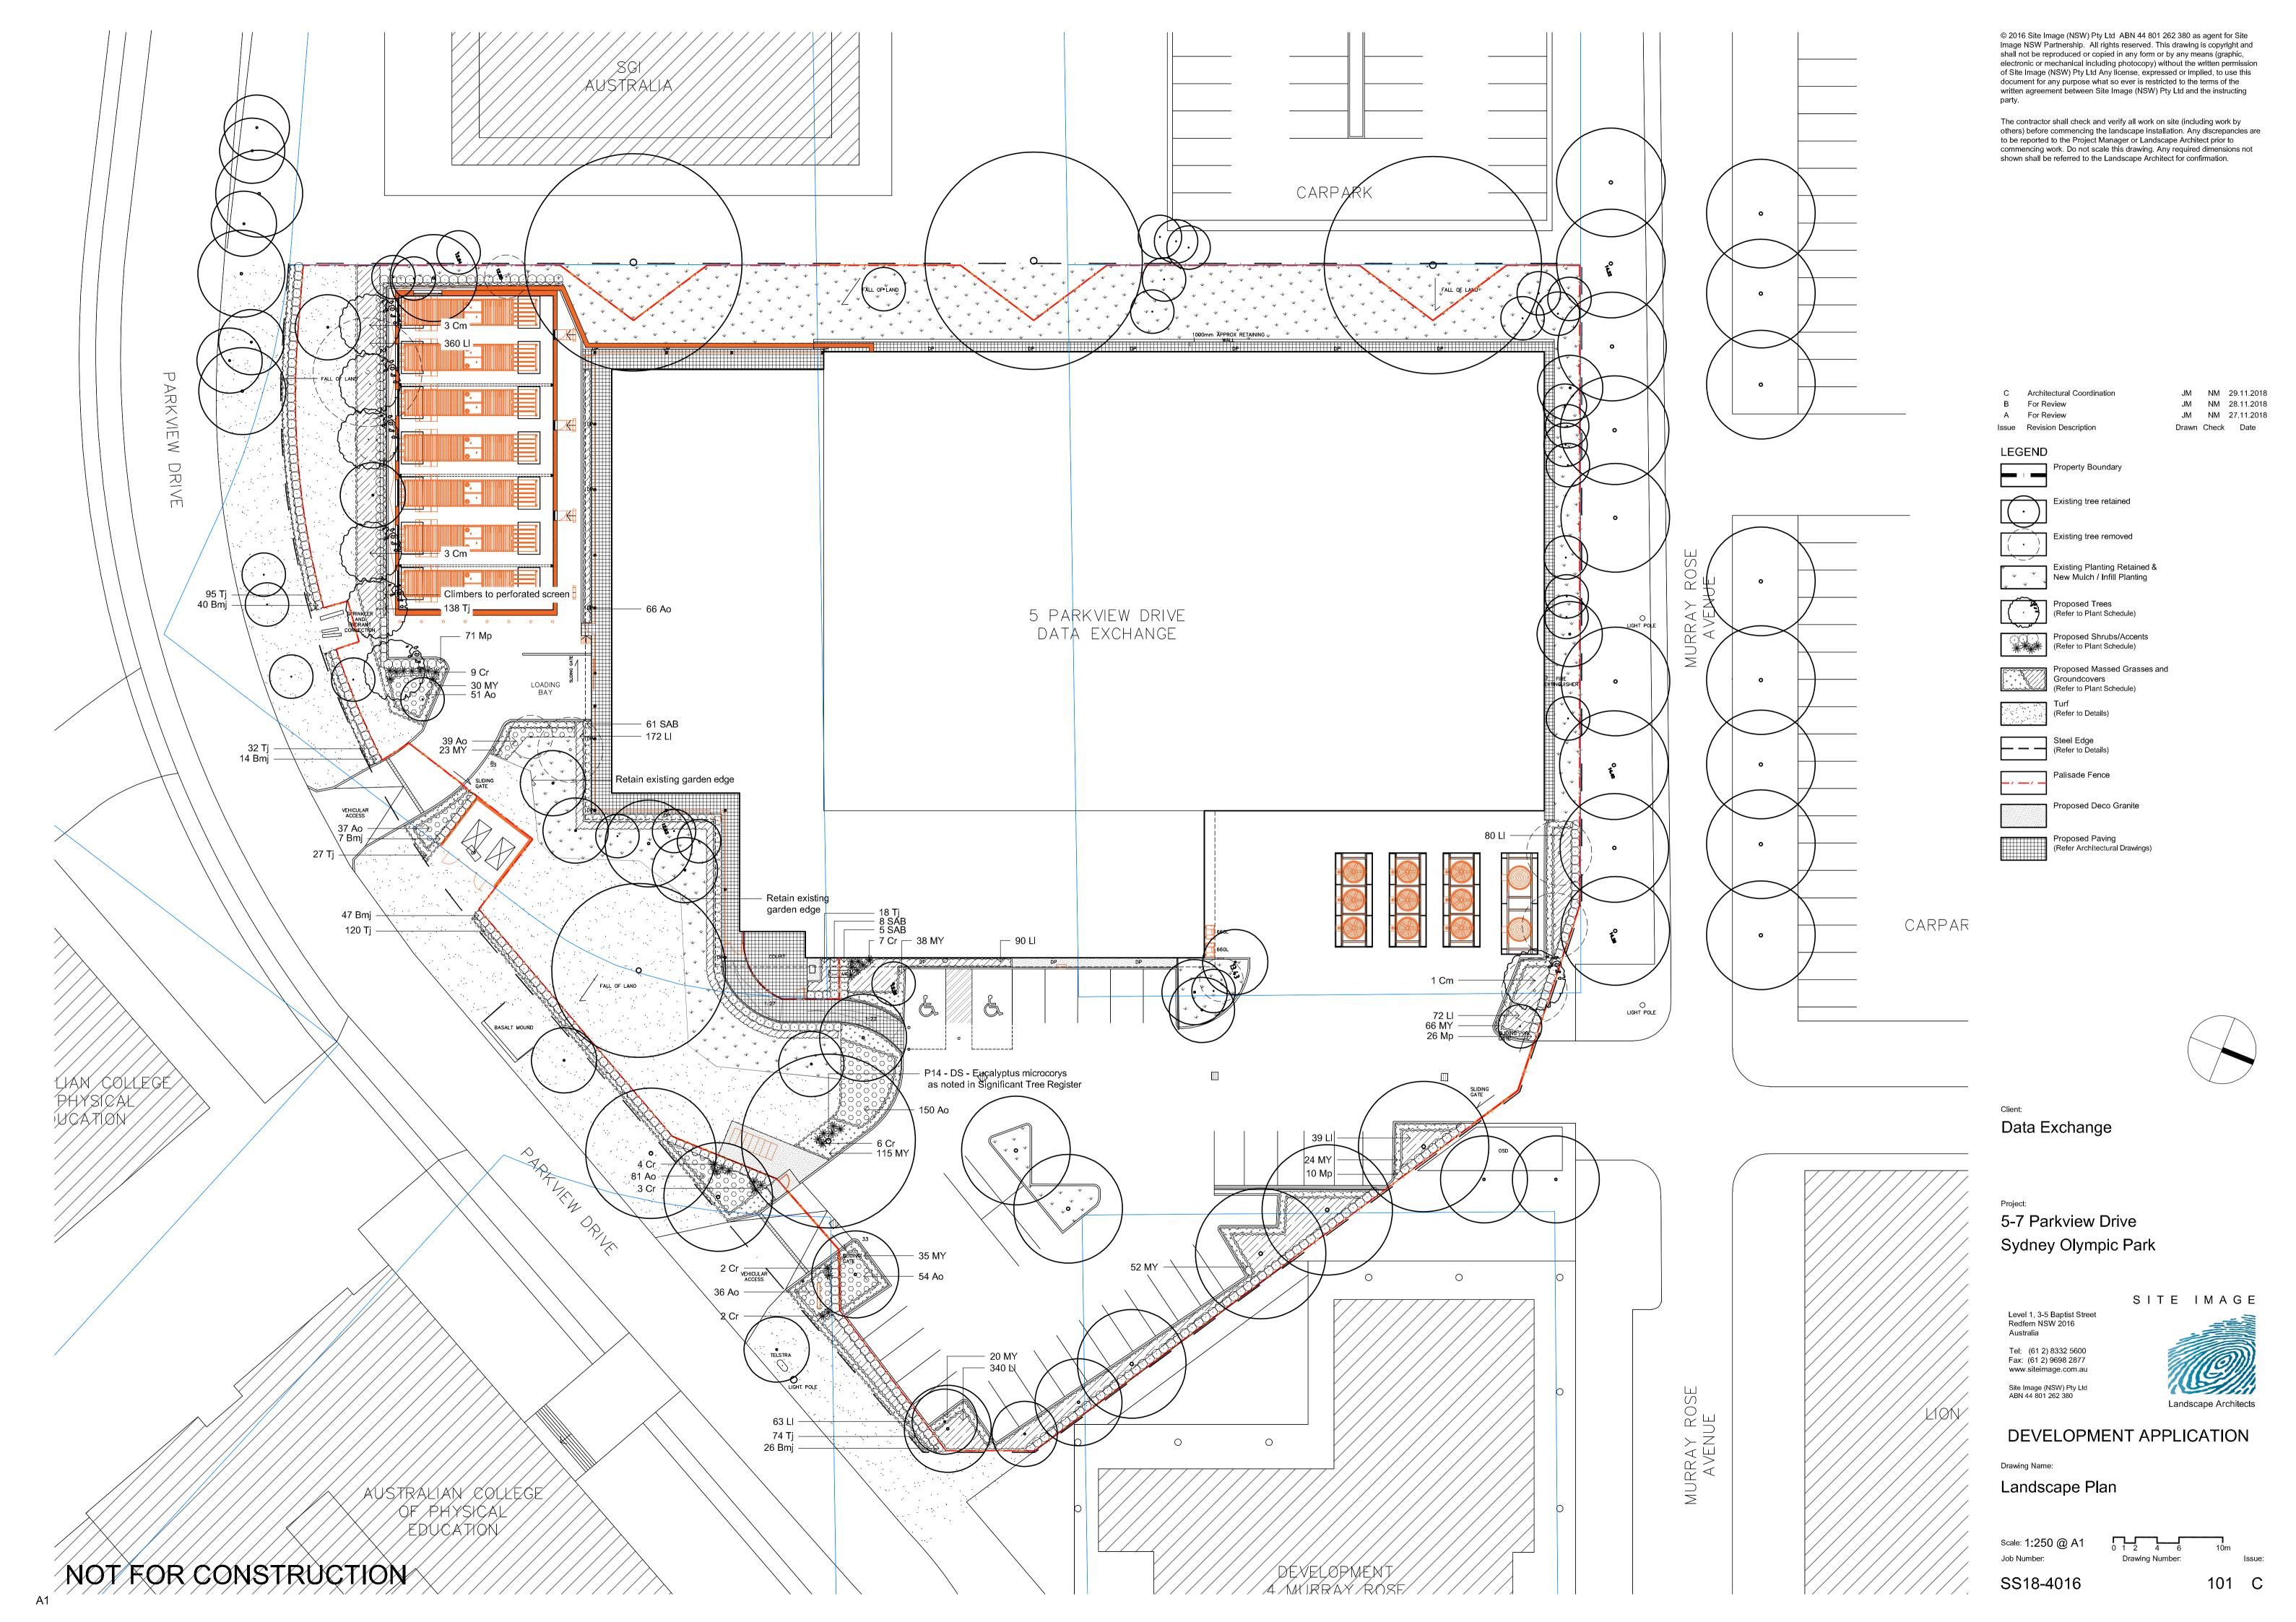


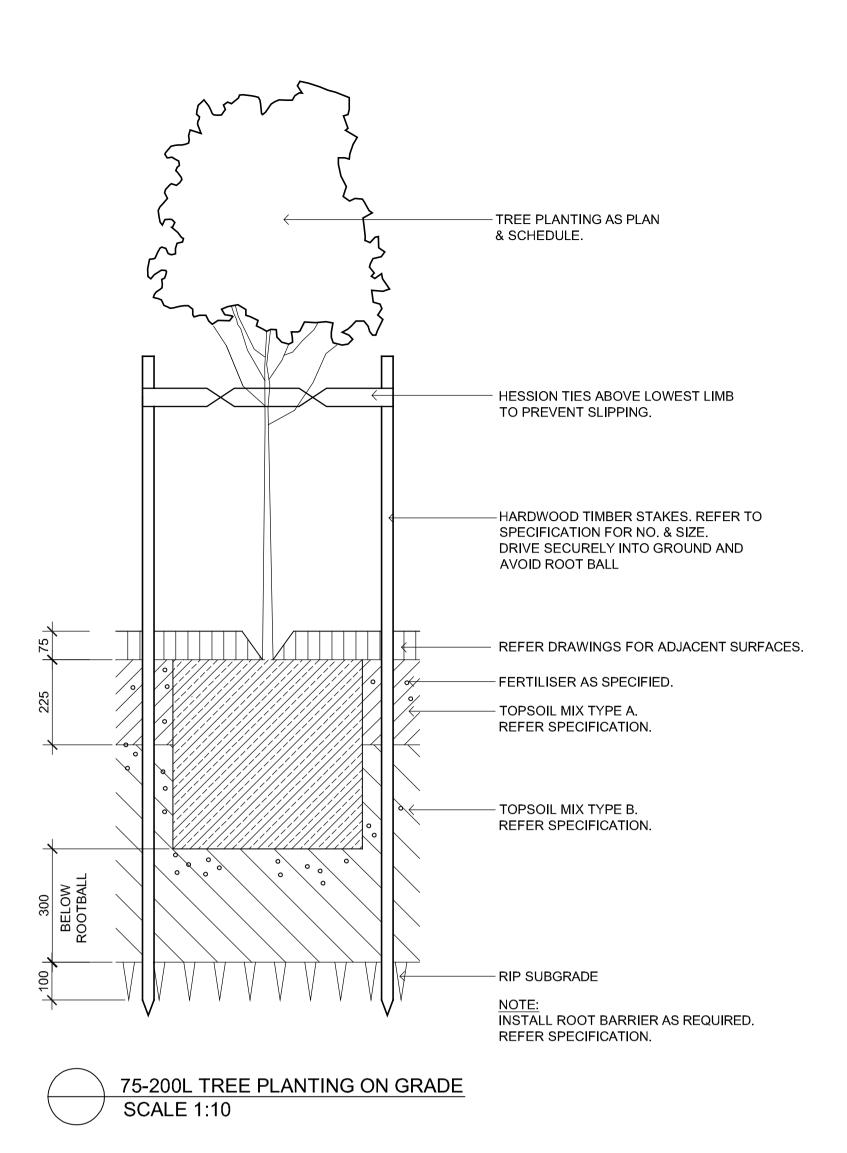


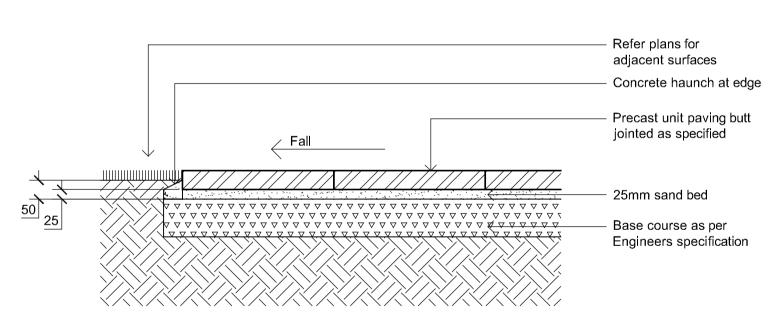

PRECAST UNIT PAVERS ON GRADE SCALE 1:10

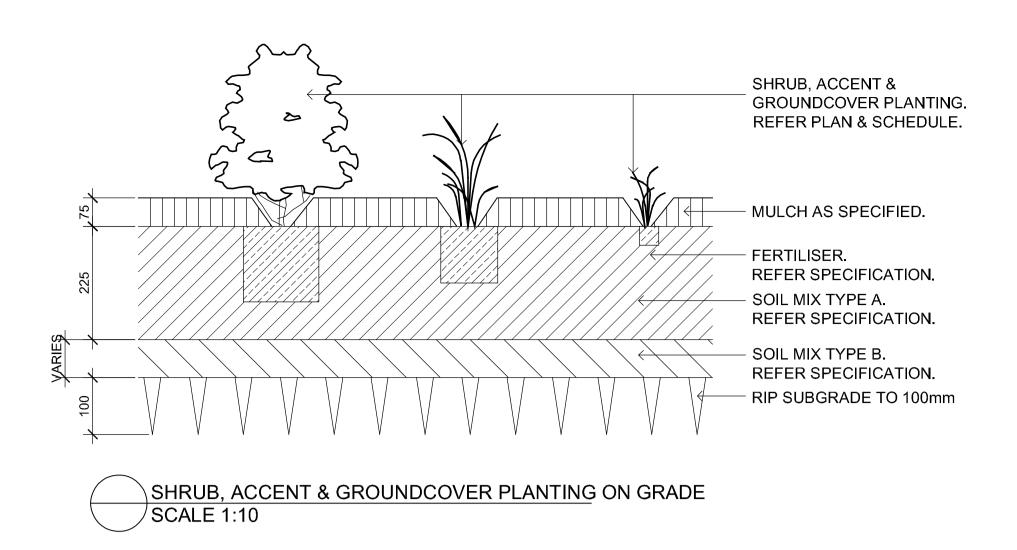

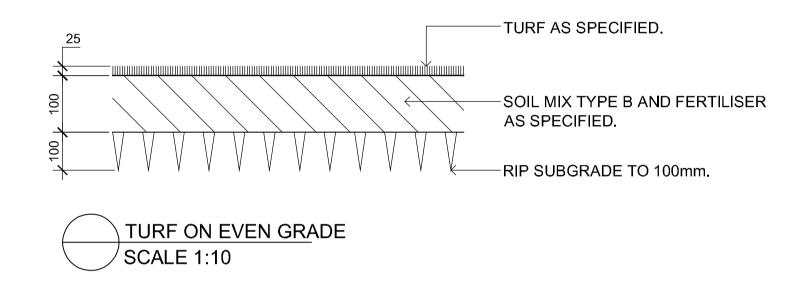

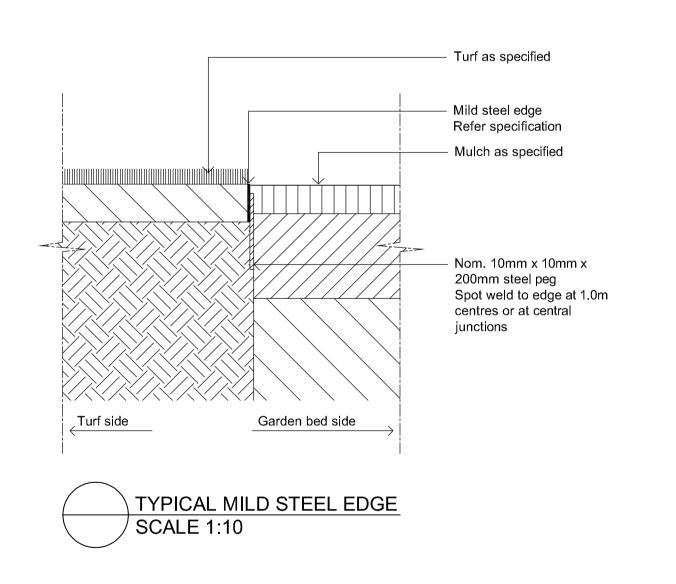


© 2016 Site Image (NSW) Pty Ltd ABN 44 801 262 380 as agent for Site Image NSW Partnership. All rights reserved. This drawing is copyright and shall not be reproduced or copied in any form or by any means (graphic, electronic or mechanical including photocopy) without the written permission of Site Image (NSW) Pty Ltd Any license, expressed or implied, to use this document for any purpose what so ever is restricted to the terms of the written agreement between Site Image (NSW) Pty Ltd and the instructing

The contractor shall check and verify all work on site (including work by others) before commencing the landscape installation. Any discrepancies are to be reported to the Project Manager or Landscape Architect prior to commencing work. Do not scale this drawing. Any required dimensions not shown shall be referred to the Landscape Architect for confirmation.

B For Review A For Review Issue Revision Description

JM NM 28.11.2018 JM NM 27.11.2018 Drawn Check Date

LEGEND

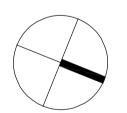

Data Exchange

5-7 Parkview Drive Sydney Olympic Park

SITE IMAGE

Level 1, 3-5 Baptist Street Redfern NSW 2016 Australia

Tel: (61 2) 8332 5600 Fax: (61 2) 9698 2877 www.siteimage.com.au

Site Image (NSW) Pty Ltd ABN 44 801 262 380



### DEVELOPMENT APPLICATION

Drawing Name:

Landscape Details

Scale: As Shown

Job Number:

Drawing Number:

501 B

SS18-4016

NOT FOR CONSTRUCTION