


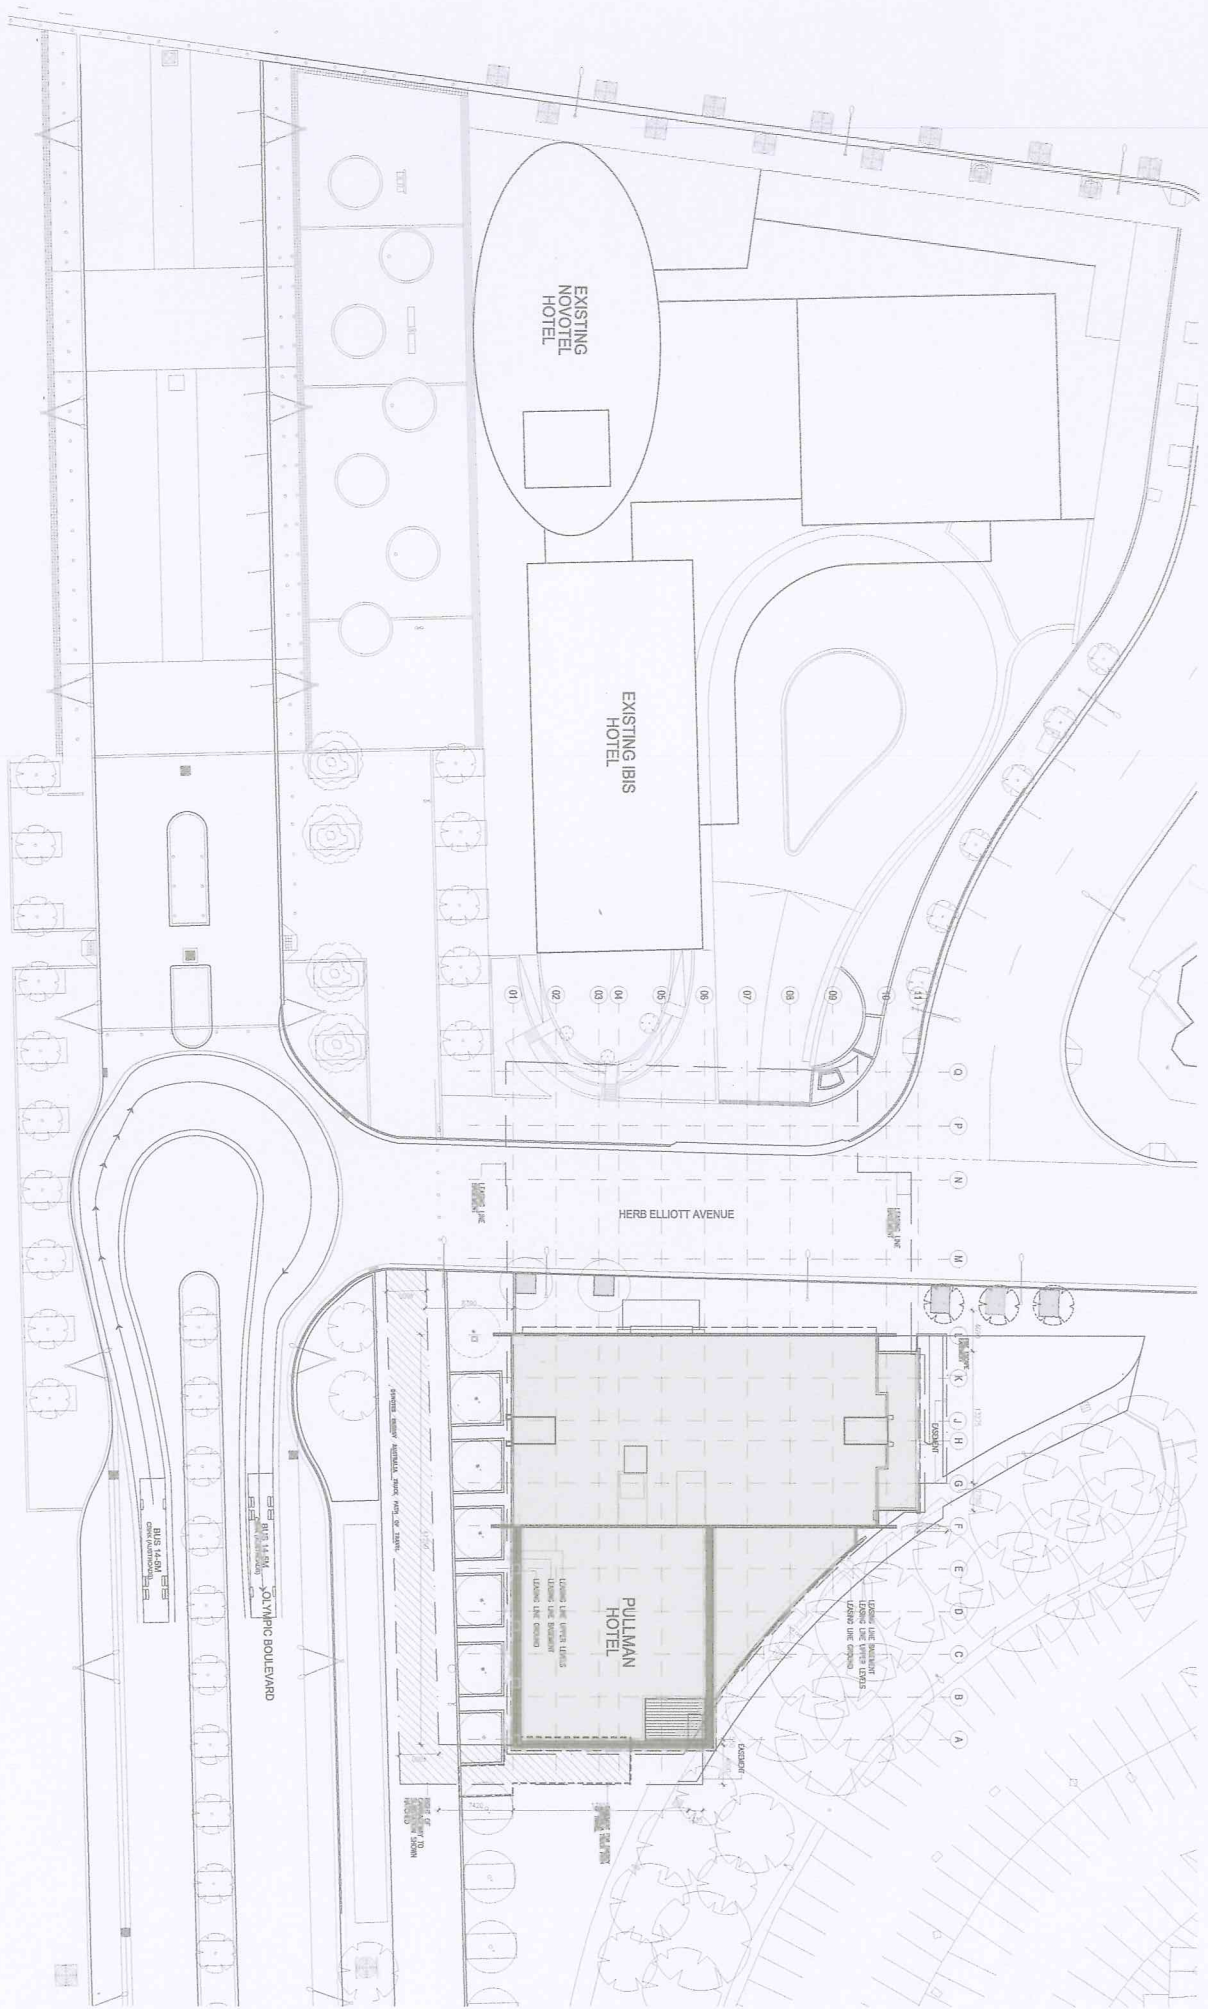

1 SITE PLAN PROPOSED
























Pullman
HOTEL
Sydney Olympic Park

St Hilliers










PULLMAN HOTEL
SYDNEY OLYMPIC PARK
OLYMPIC BOULEVARD HOMERUSH
Sydney NSW

AB-0003 A

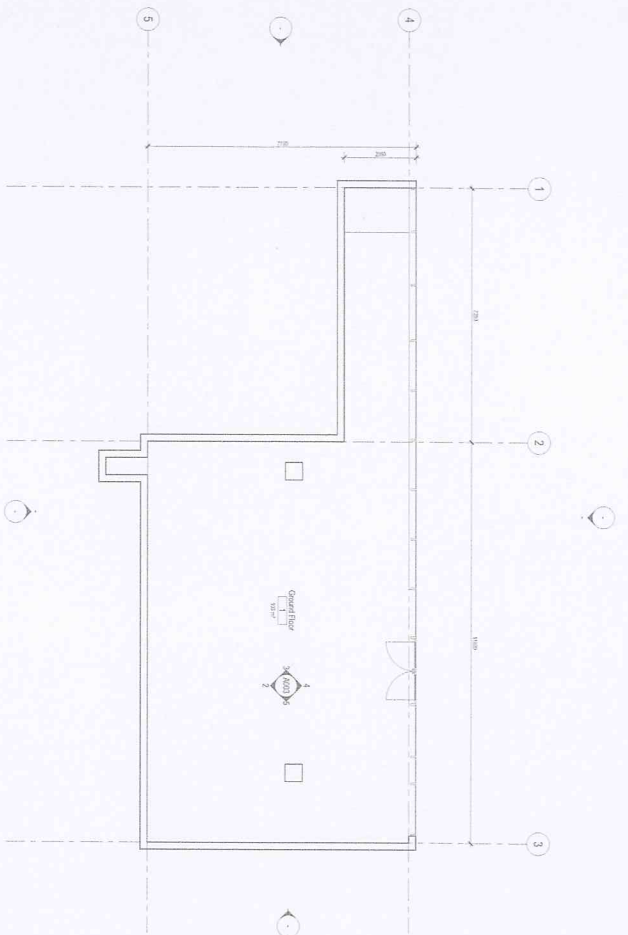


SCHEDULE - ROOMS			
LEVEL	ROOM NUMBER	ROOM NAME	ROOM AREA

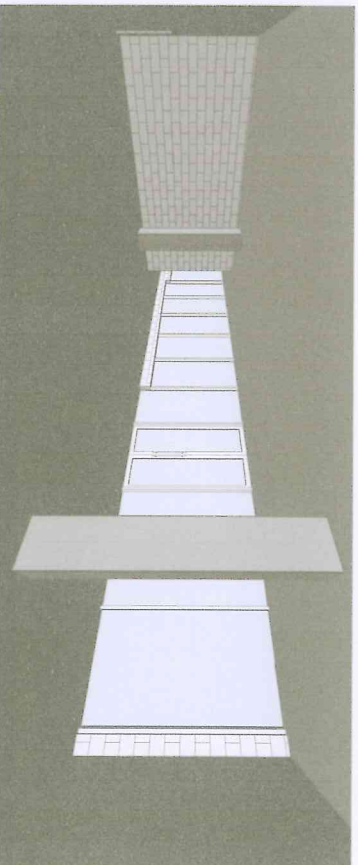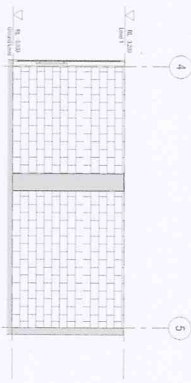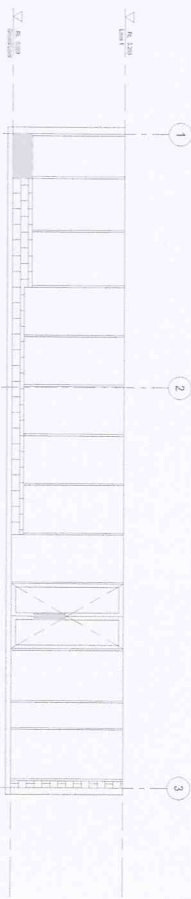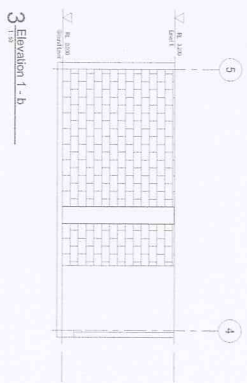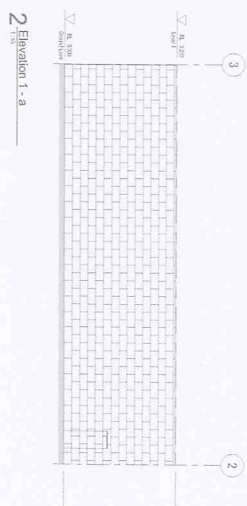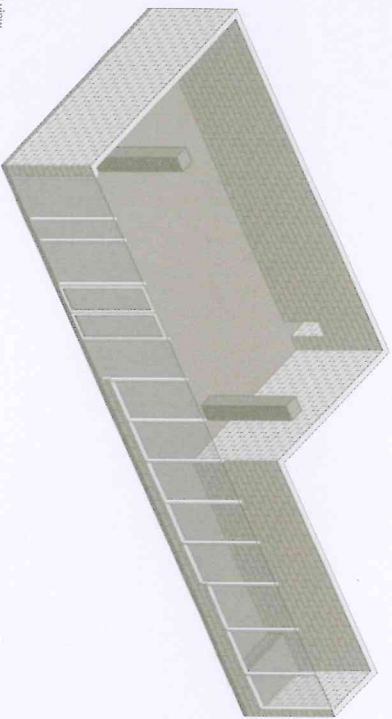

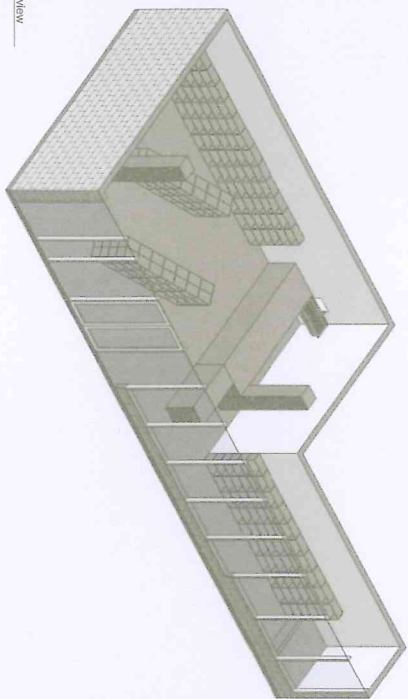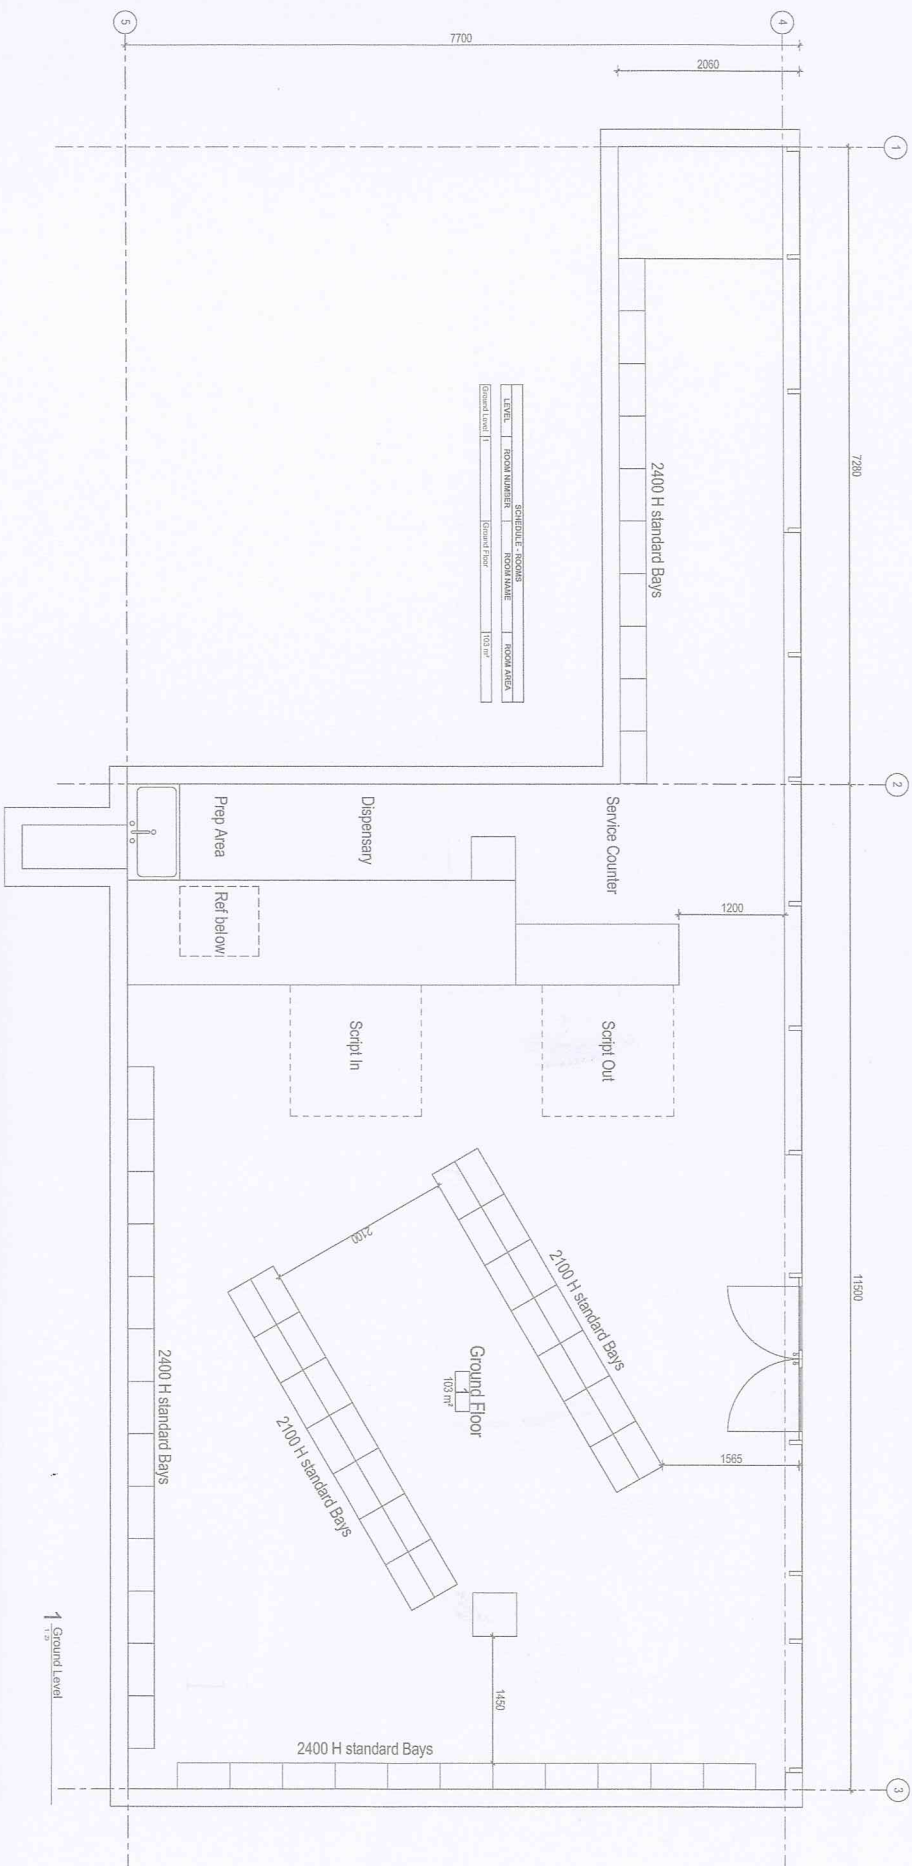

3 3d View

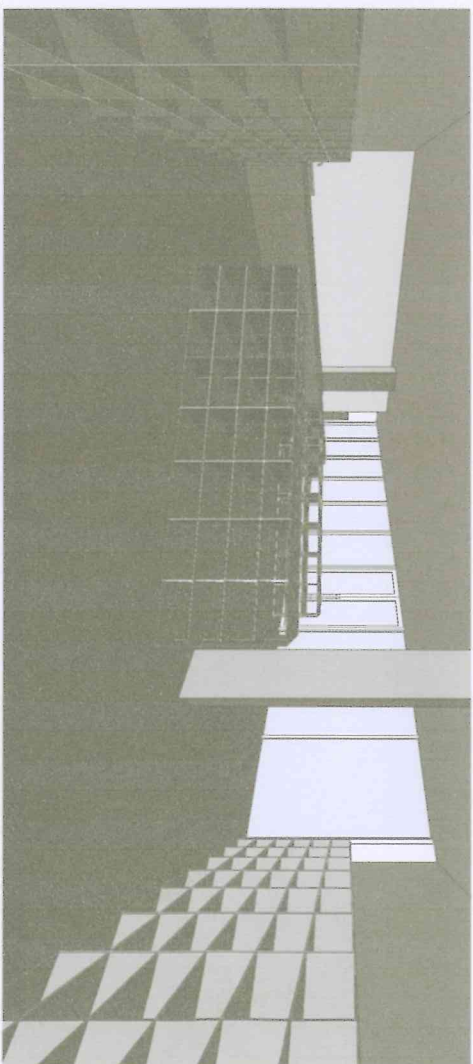

2 Perspective

PHARMACY
@ Sydney Olympic Park

