




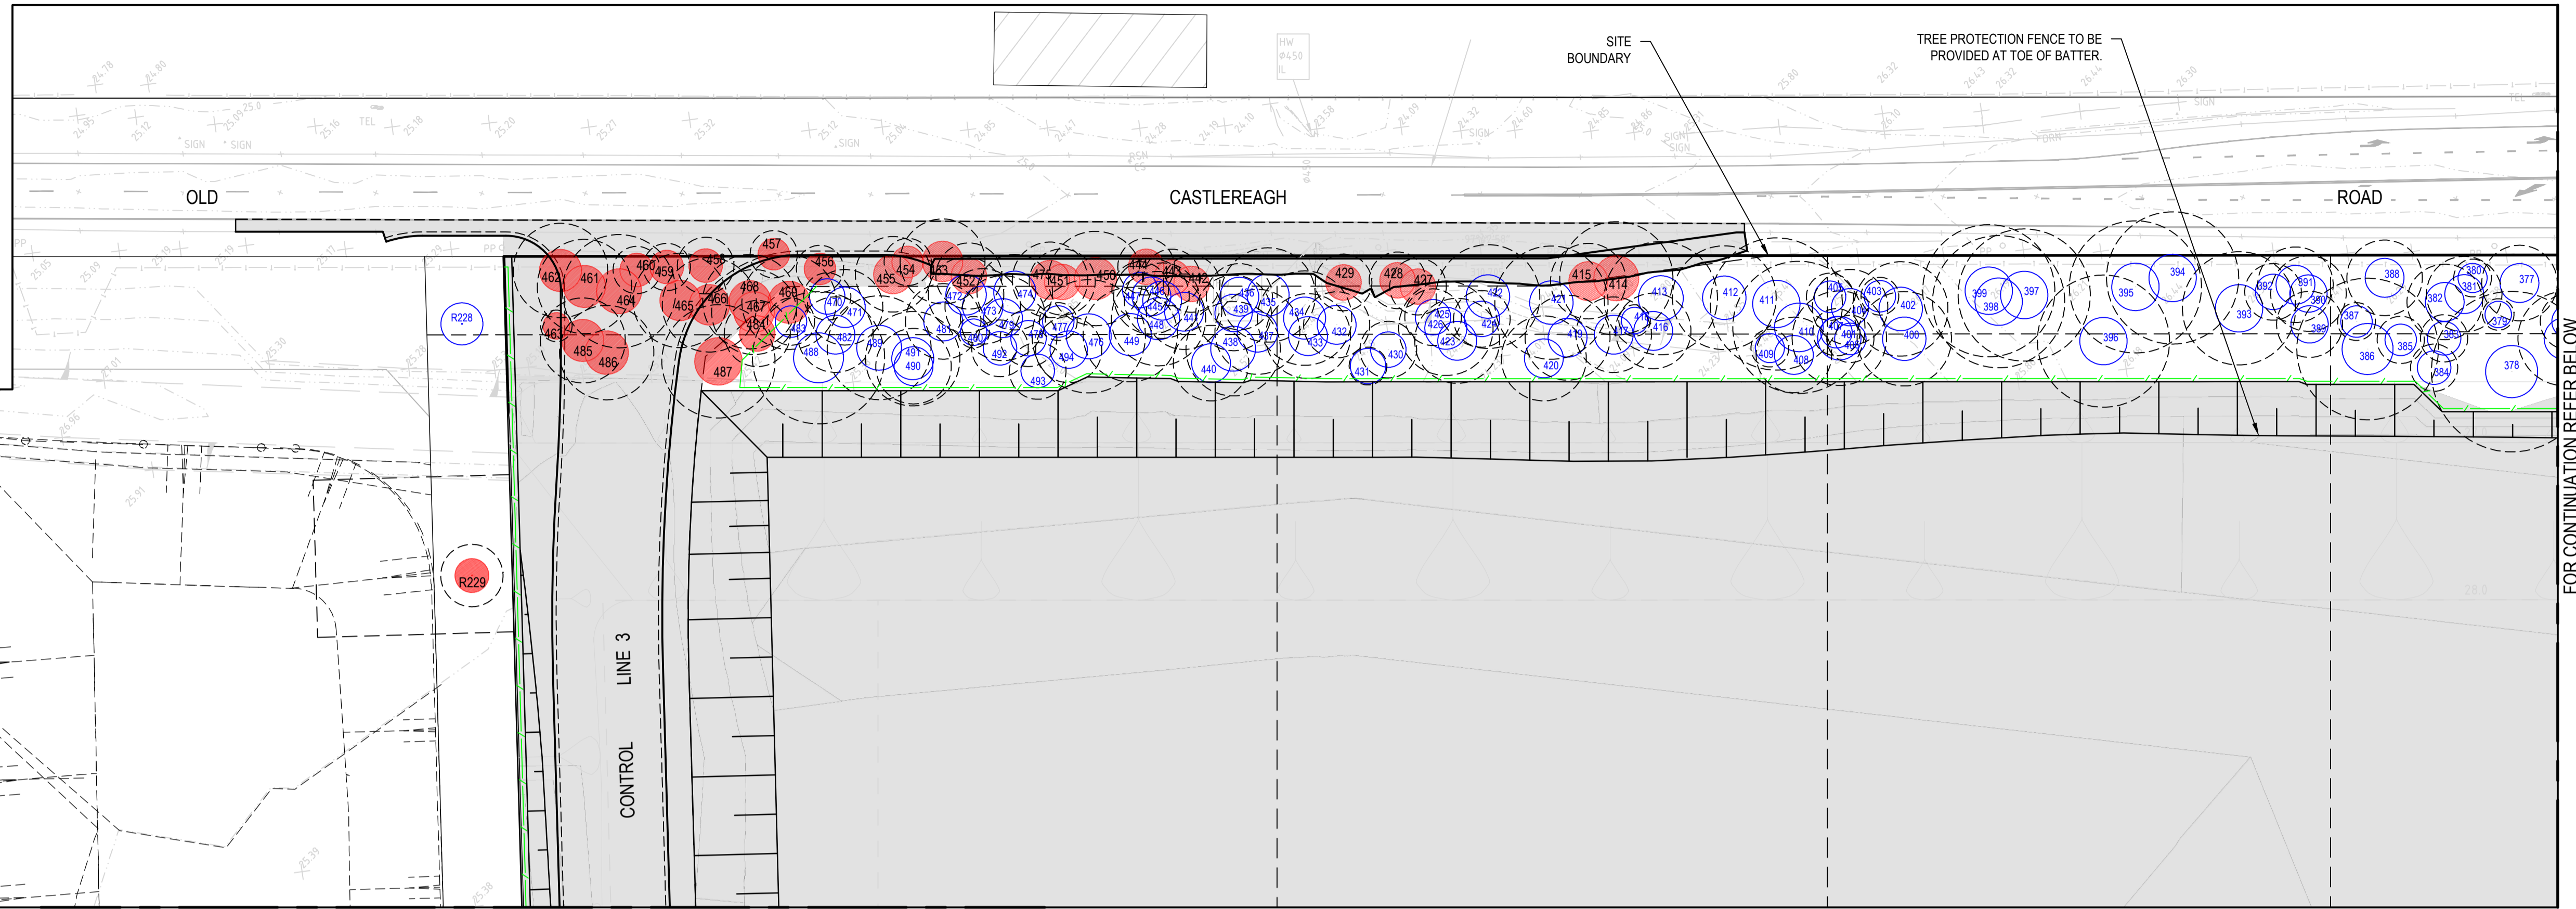
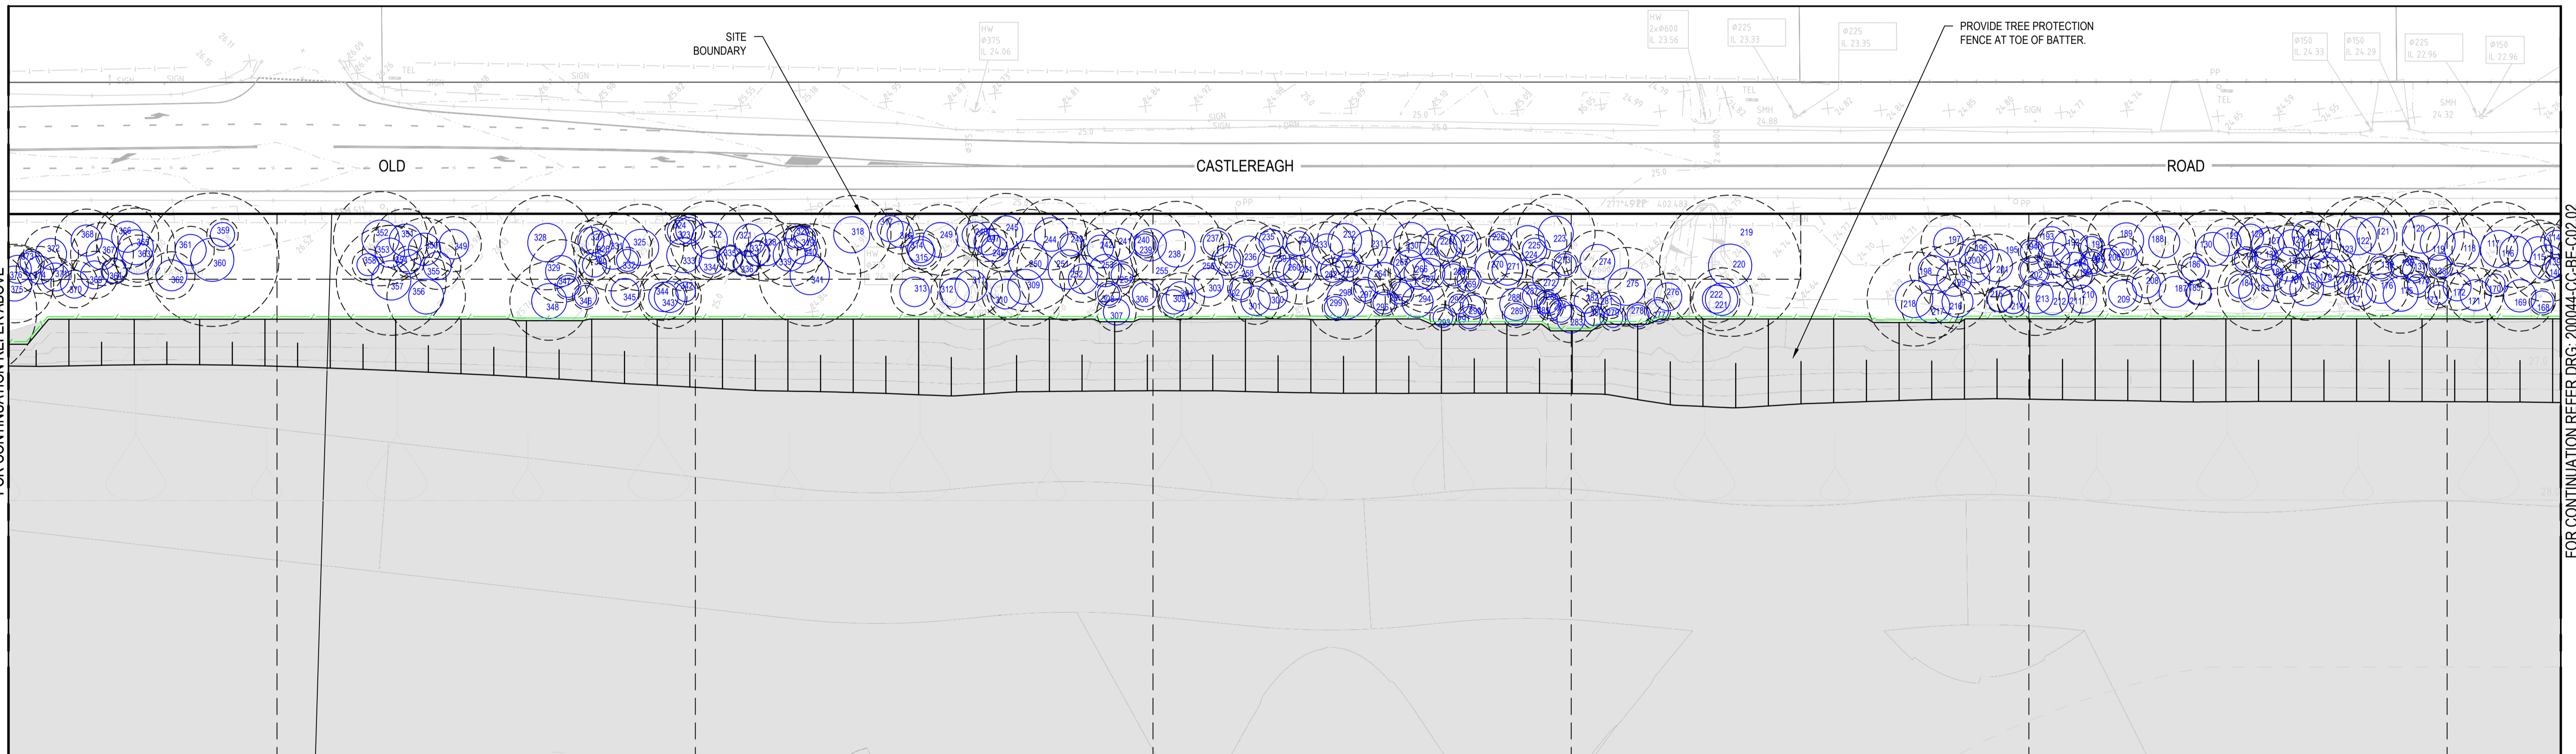


TREE REMOVAL LEGEND	
TREE TO BE REMOVED	
TREE TO BE RETAINED	
TREE PROTECTION ZONE	
EXTENT OF CUT AND FILL EARTHWORKS	
TREE PROTECTION FENCE	



FOR CONTINUATION REFER DRG: 200044-CC-BE-C02.11 (TREE REMOVAL PLAN WESTERN BOUNDARY)



FOR CONTINUATION REFER ABOVE

FOR CONTINUATION REFER DRG: 200044-CC-BE-C02.02

FOR CONTINUATION REFER BELOW


REV.	DATE	DESCRIPTION	DRN.	DES.	VERIF.	APPD.
3	1/11/2022	ISSUED FOR CONSTRUCTION CERTIFICATE - TPZ SHOWN	MDH	SHH	MKH	MKH
2	7/09/2022	ISSUED FOR CONSTRUCTION CERTIFICATE	MDH	SHH	MKH	MKH
1	19/08/2022	FINAL DRAFT ISSUE	MDH	SHH	ML	MKH

Client




NEPEAN BUSINESS PARK

Scale



SCALE 1:500 @A1

North

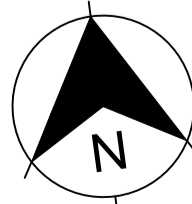




Enspire Solutions Pty Ltd
Level 4, 153 Walker Street, North Sydney NSW 2060
ABN: 71 624 801 690
Phone: 02 9922 6135

Project
NEPEAN BUSINESS PARK
PENRITH
BULK EARTHWORKS

Title
TREE REMOVAL PLAN
SHEET 01

Scale 1:500	Status FOR APPROVAL NOT TO BE USED FOR CONSTRUCTION
Date 19/08/2022	Project Number/Drawing Number 200044-CC-BE-C02.01
Size A1	Revision 3
Datum MGA94	

FOR CONTINUATION REFER DRG: 200044-CC-BE-C02.01

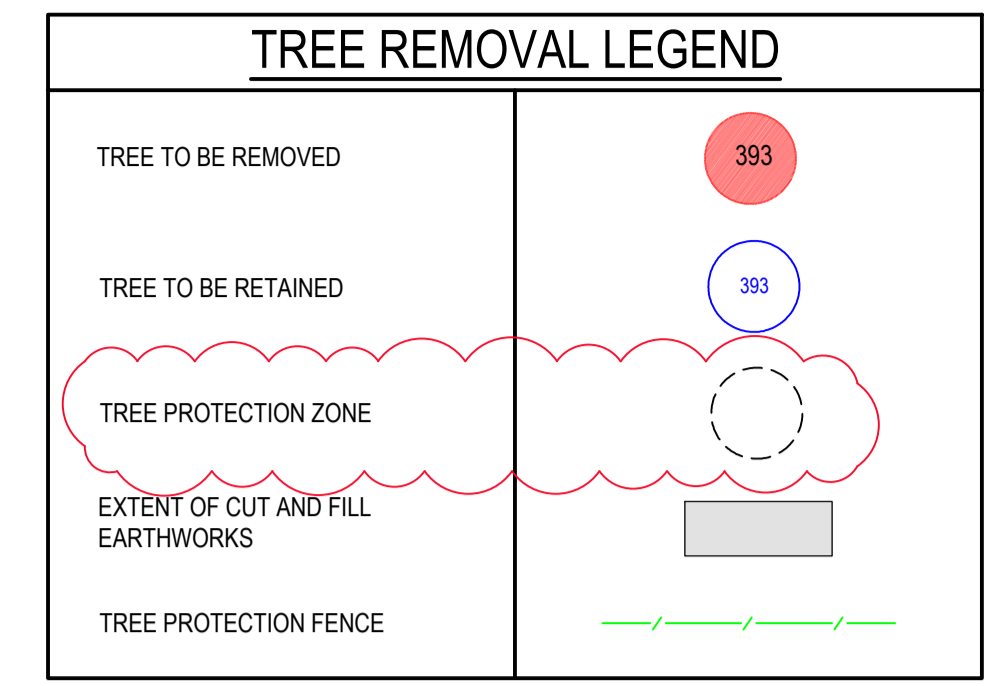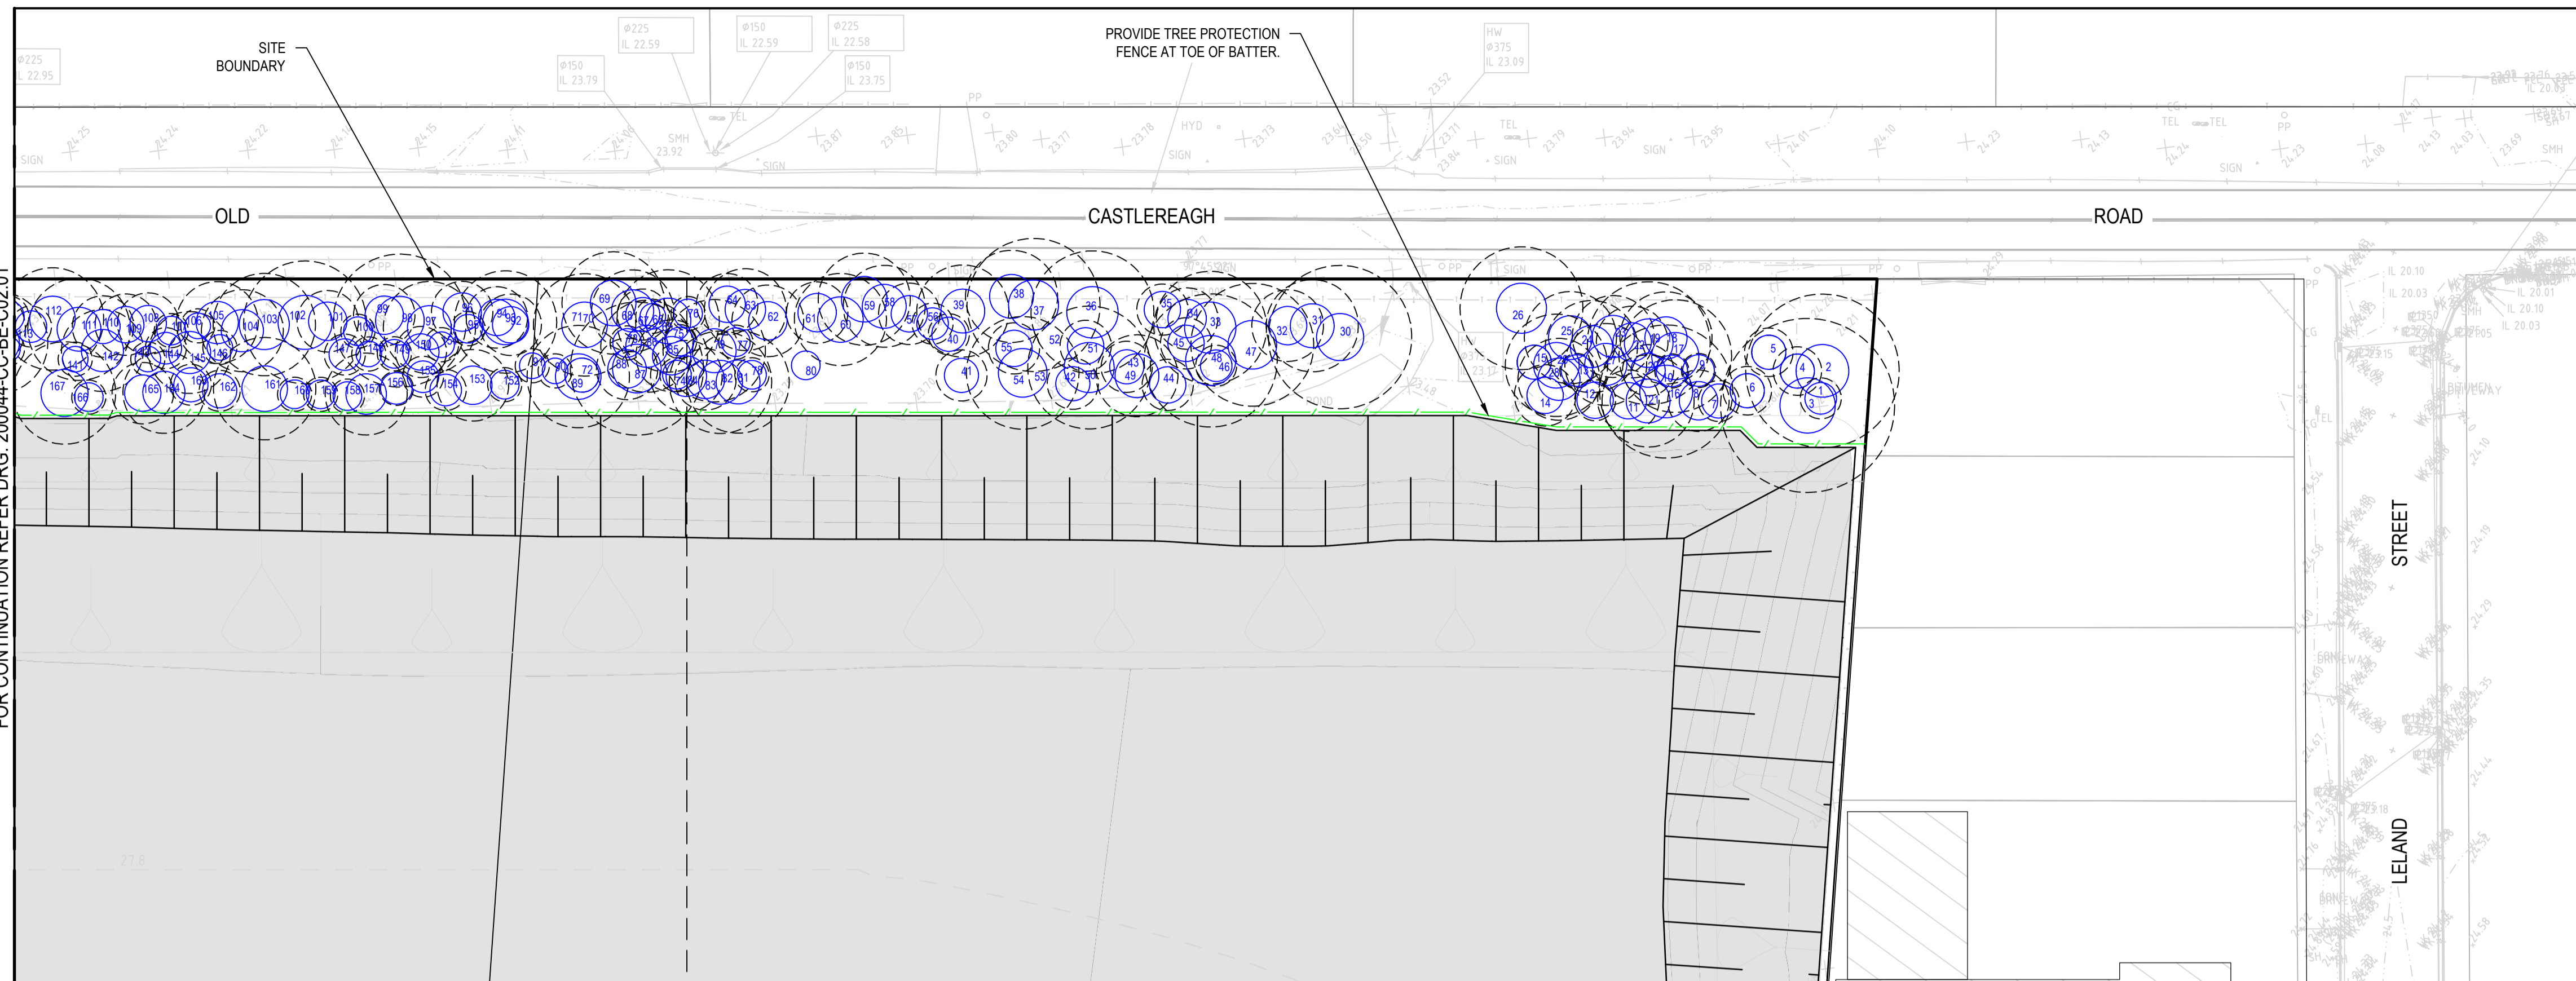


REV.	DATE	DESCRIPTION	DRN.	DES.	VERIF.	APPD.
3	1/11/2022	ISSUED FOR CONSTRUCTION CERTIFICATE - TPZ SHOWN	MDH	SHH	MKH	MKH
2	7/09/2022	ISSUED FOR CONSTRUCTION CERTIFICATE	MDH	SHH	MKH	MKH
1	19/08/2022	FINAL DRAFT ISSUE	MDH	SHH	ML	MKH

Client



NEPEAN BUSINESS PARK


Scale

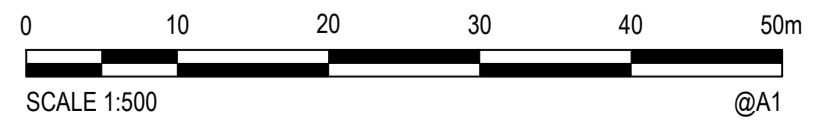

SCALE 1:500 @A1

The copyright of this drawing remains with Enspire Solutions Pty Ltd and must not be copied wholly or in part without the permission of Enspire Solutions Pty Ltd.

North







Enspire Solutions Pty Ltd
Level 4, 153 Walker Street, North Sydney NSW 2060
ABN: 71 624 801 690
Phone: 02 9922 6135

Project
NEPEAN BUSINESS PARK
PENRITH
BULK EARTHWORKS

Title
TREE REMOVAL PLAN
SHEET 02

Scale 1:500	Status FOR APPROVAL NOT TO BE USED FOR CONSTRUCTION
Date 19/08/2022	Project Number/Drawing Number 200044-CC-BE-C02.02
Size A1	Revision 3
Datum MGA94	

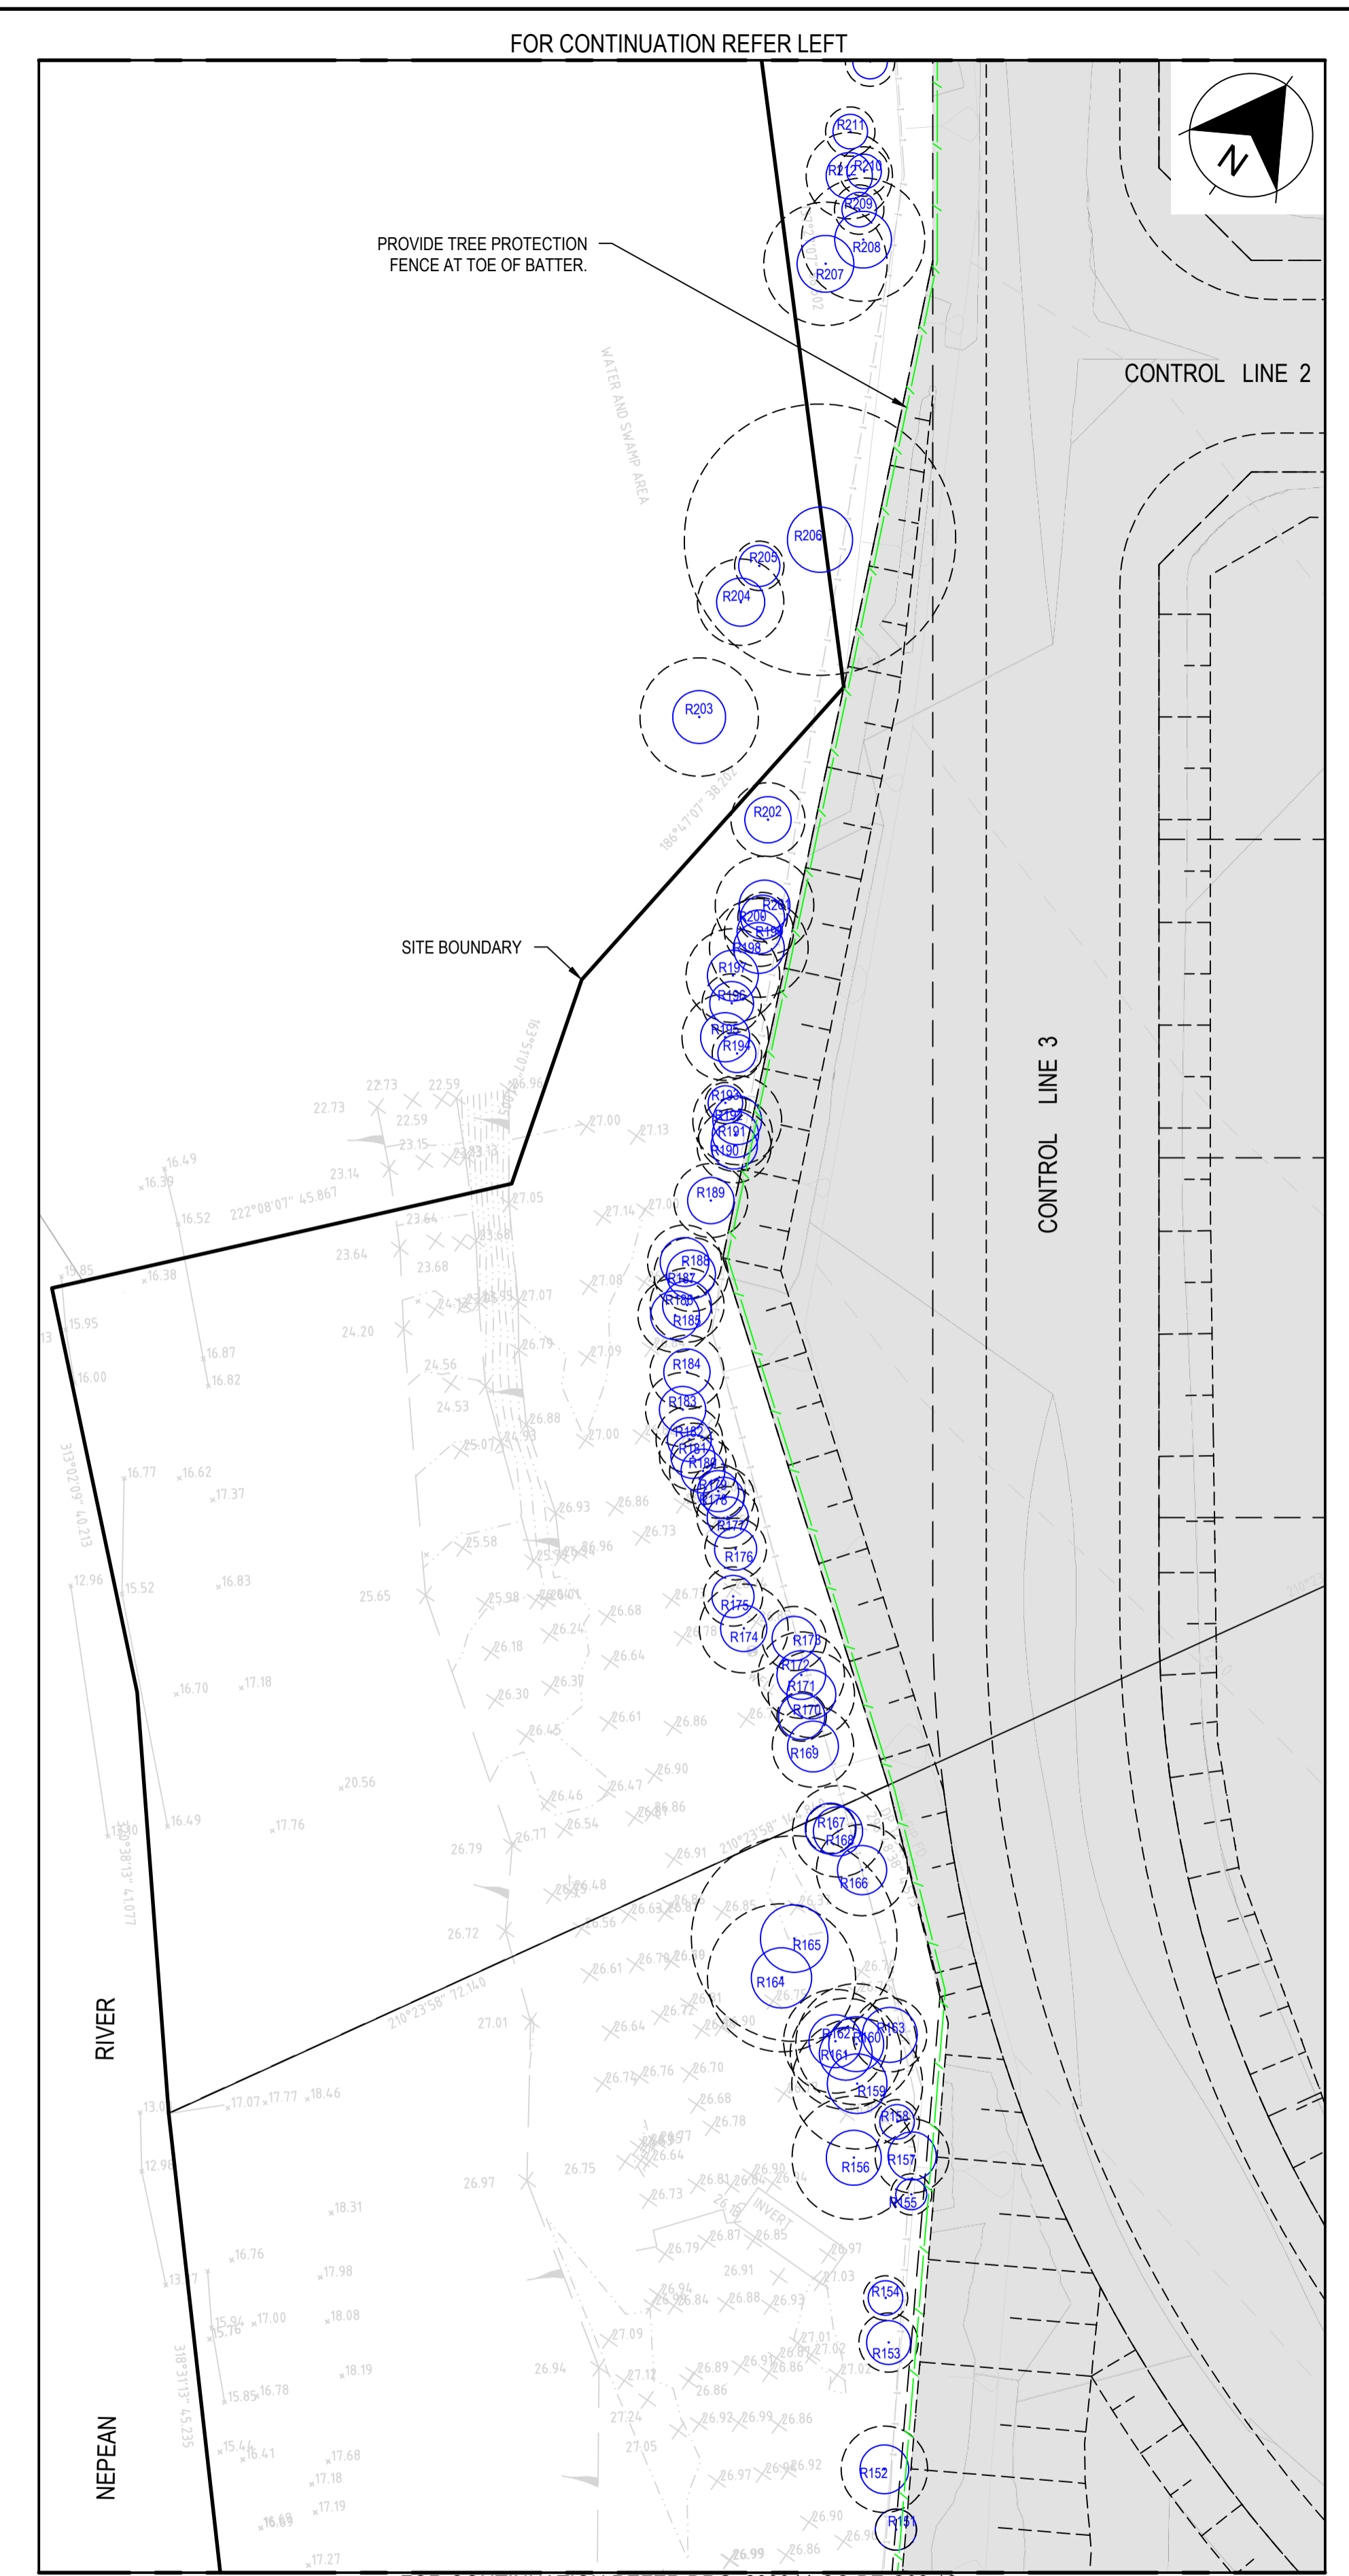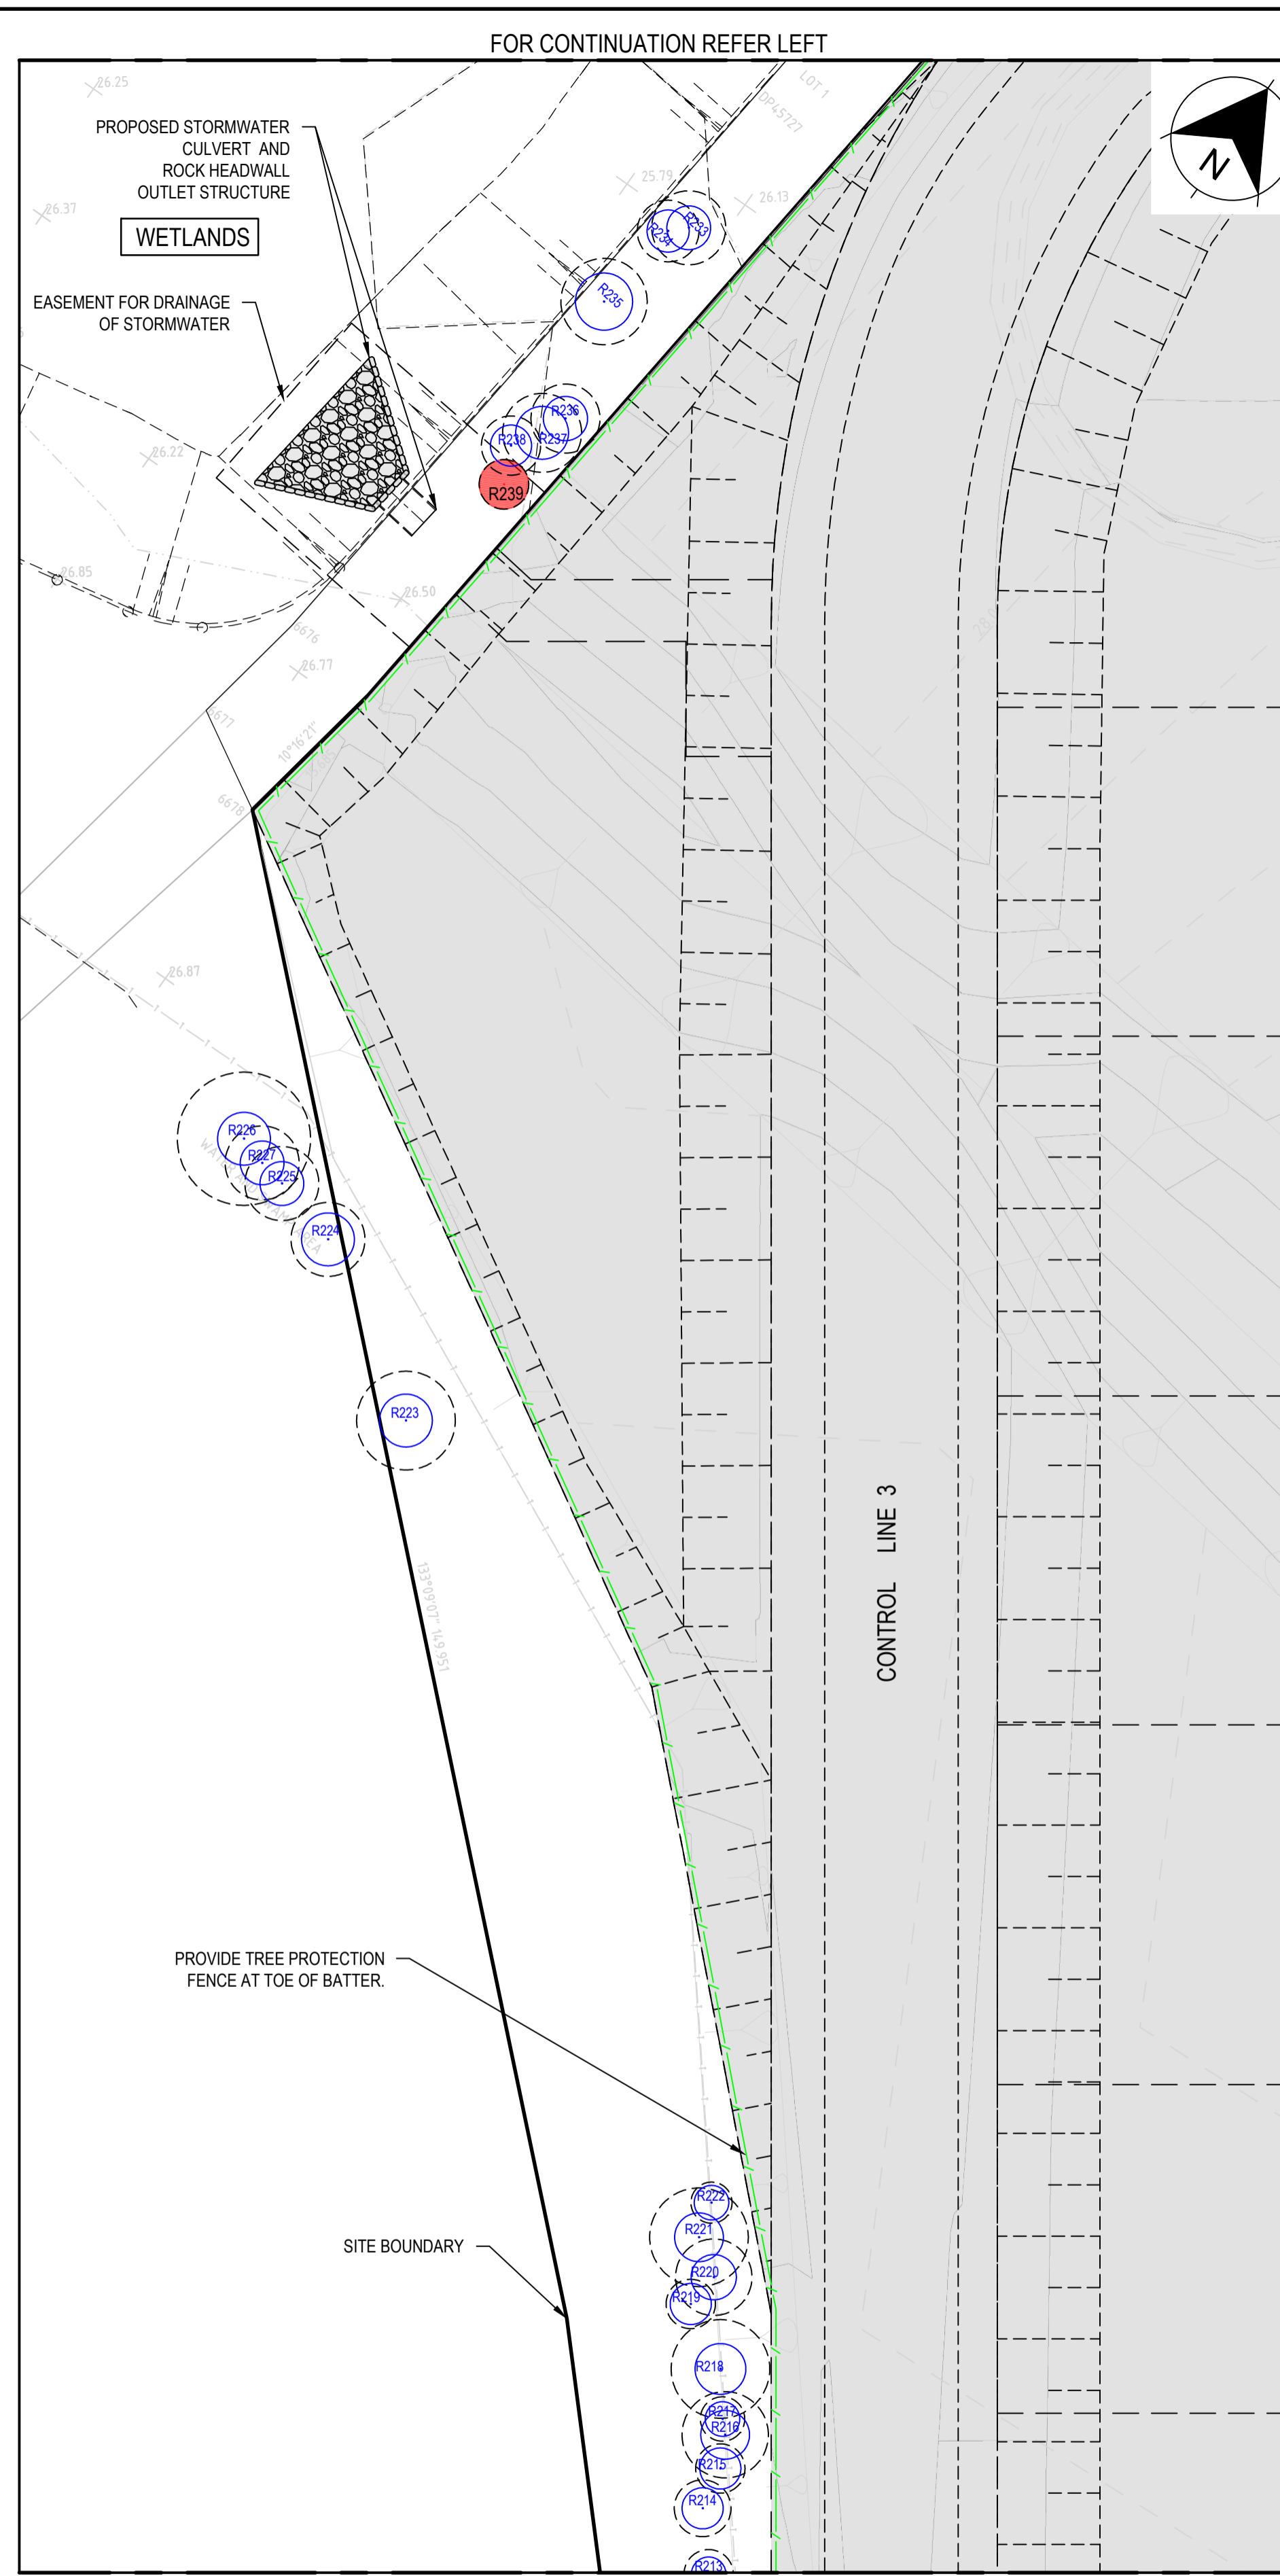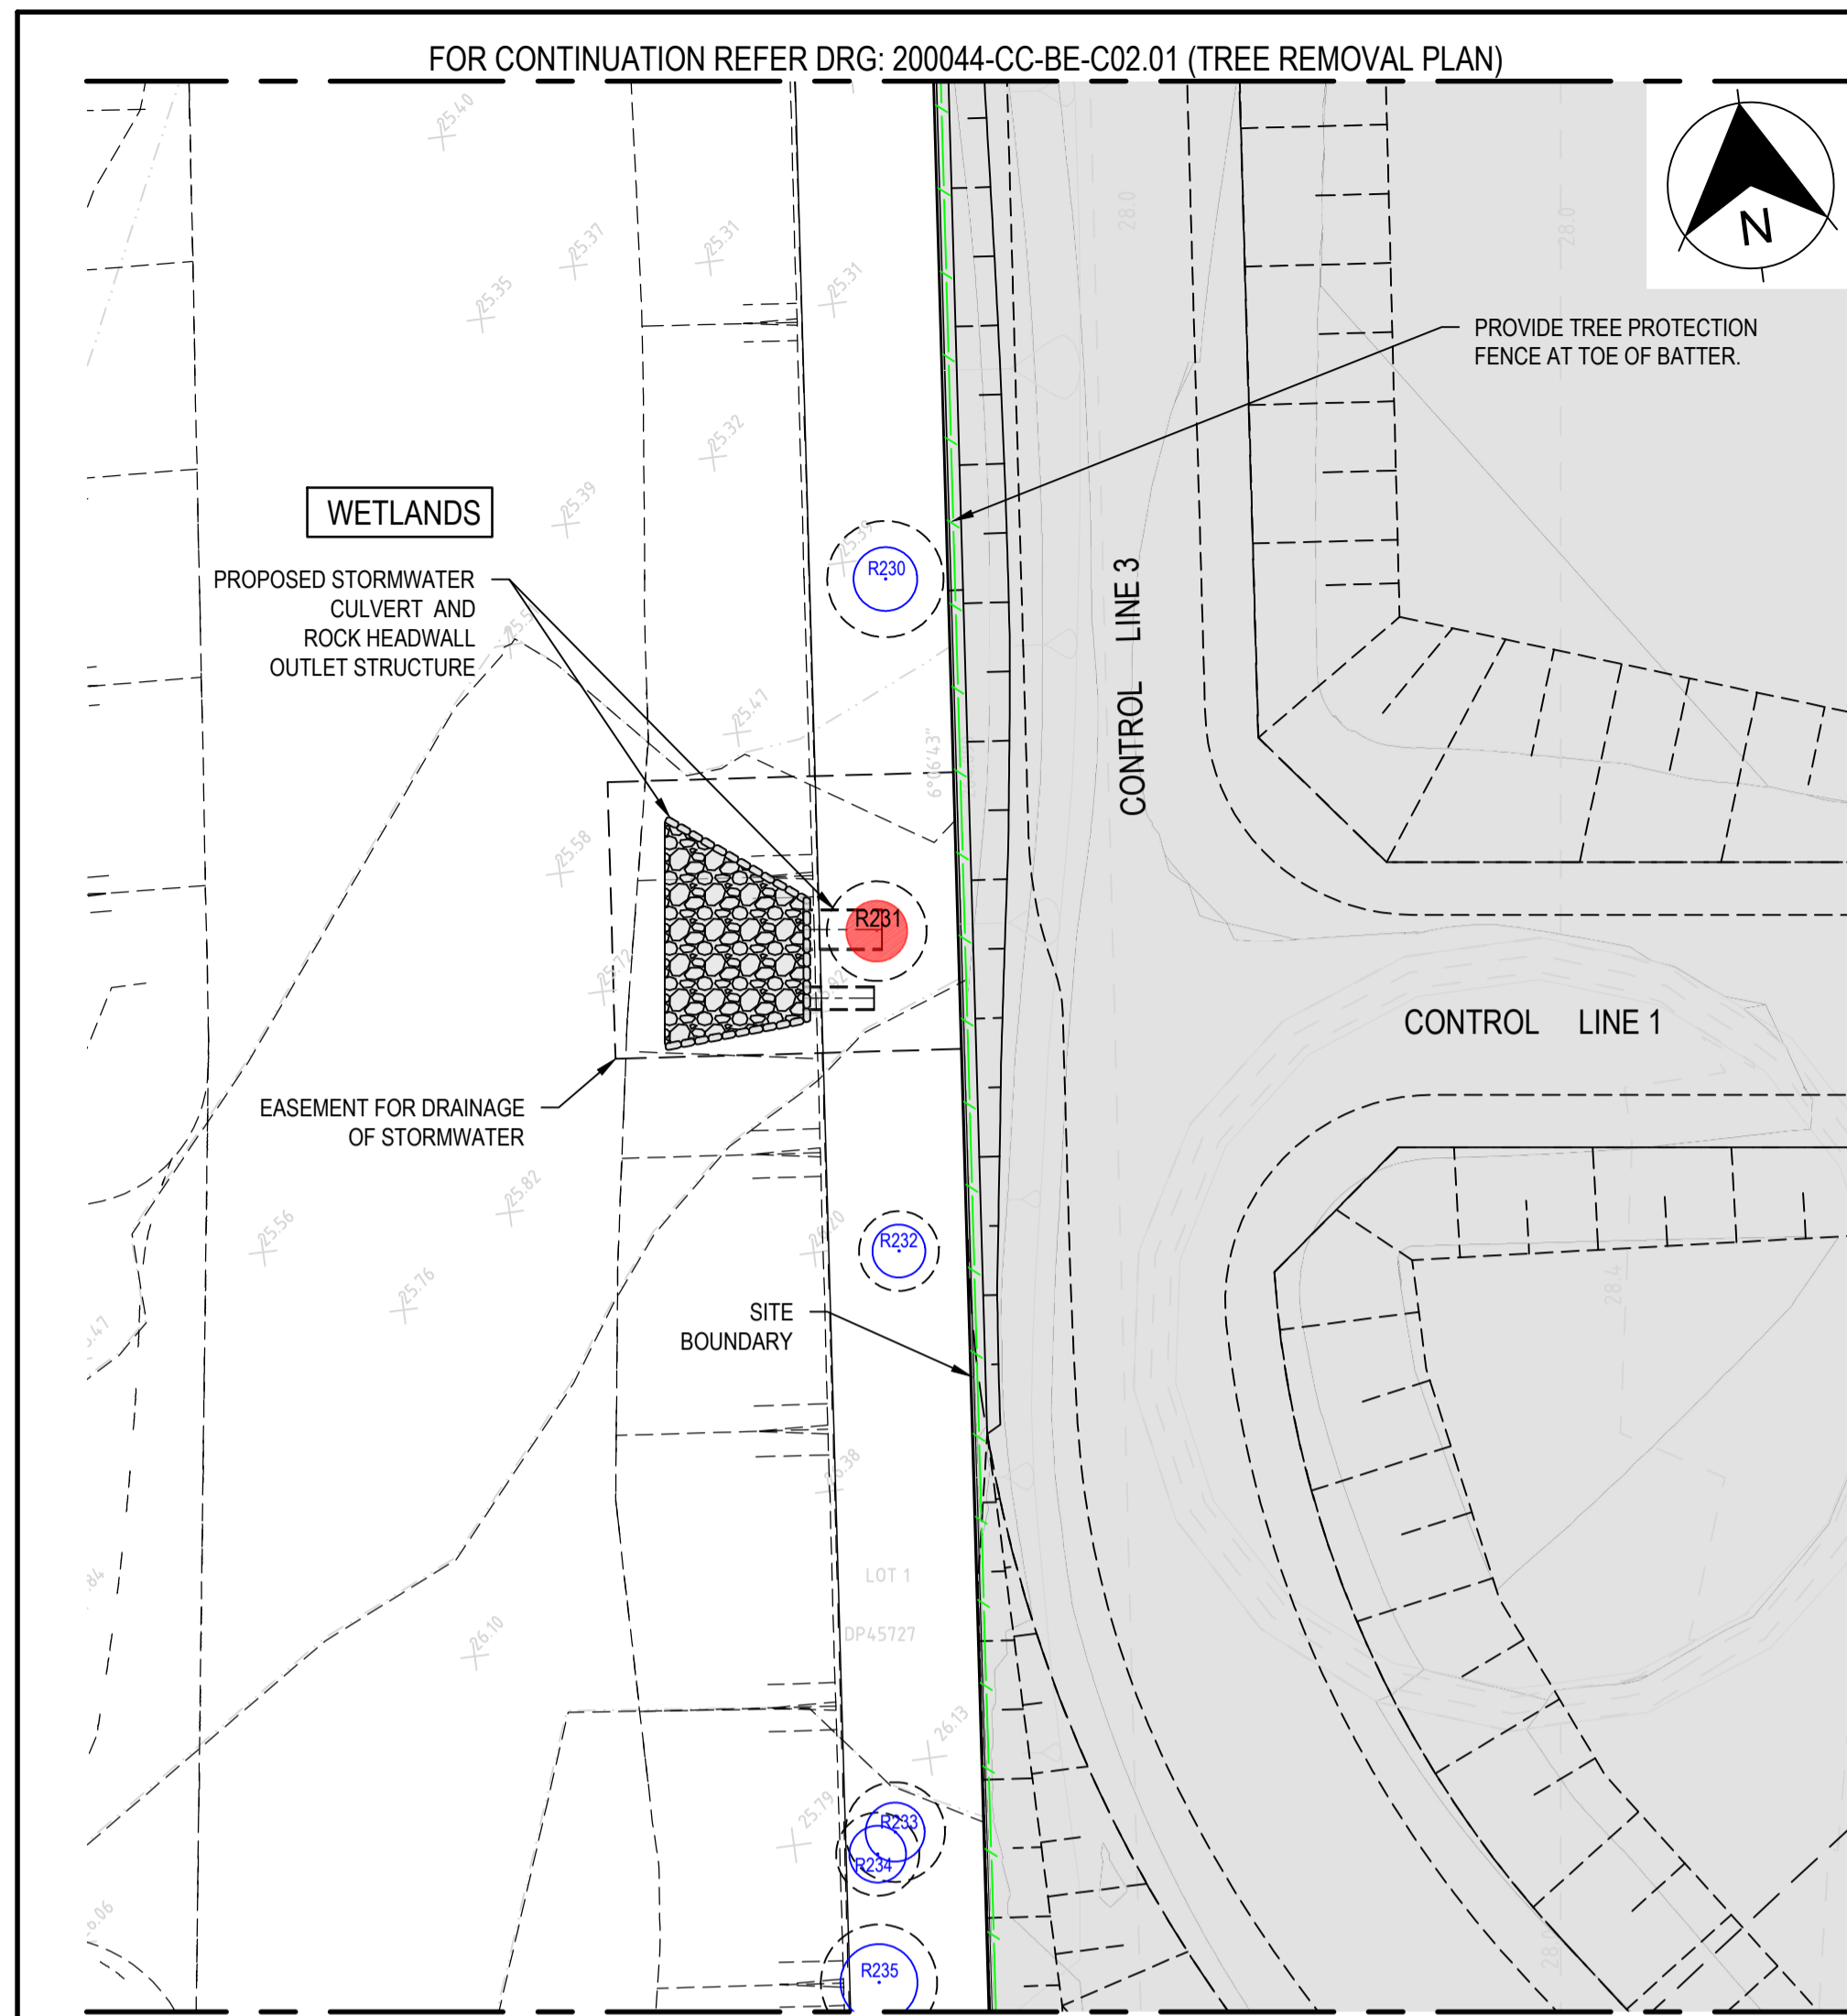

TREE REMOVAL LEGEND

TREE TO BE REMOVED	
TREE TO BE RETAINED	
TREE PROTECTION ZONE	
EXTENT OF CUT AND FILL EARTHWORKS	
TREE PROTECTION FENCE	

REV.	DATE	DESCRIPTION	DRN.	DES.	IVERIF.	APPD.
3	1/11/2022	ISSUED FOR CONSTRUCTION CERTIFICATE - TPZ SHOWN	MDH	SHH	MKH	MKH
2	7/09/2022	ISSUED FOR CONSTRUCTION CERTIFICATE	MDH	SHH	MKH	MKH
1	19/08/2022	FINAL DRAFT ISSUE	MDH	SHH	ML	MKH

Client

NEPEAN BUSINESS PARK

Scale

SCALE 1:500 @A1

North

The copyright of this drawing remains with Enspire Solutions Pty Ltd and must not be copied wholly or in part without the permission of Enspire Solutions Pty Ltd.

Enspire Solutions Pty Ltd
Level 4, 153 Walker Street, North Sydney NSW 2060
ABN: 71 624 801 690
Phone: 02 9922 6135

Project
NEPEAN BUSINESS PARK
PENRITH
BULK EARTHWORKS

Title
TREE REMOVAL PLAN
WESTERN BOUNDARY
SHEET 01

Scale
1:500

Date
19/08/2022

Size
A1


Datum
MGA94

Status
FOR APPROVAL
NOT TO BE USED FOR CONSTRUCTION

Project Number/Drawing Number
200044-CC-BE-C02.11

Revision
3

FOR CONTINUATION REFER DRG: 200044-CC-BE-C02.11

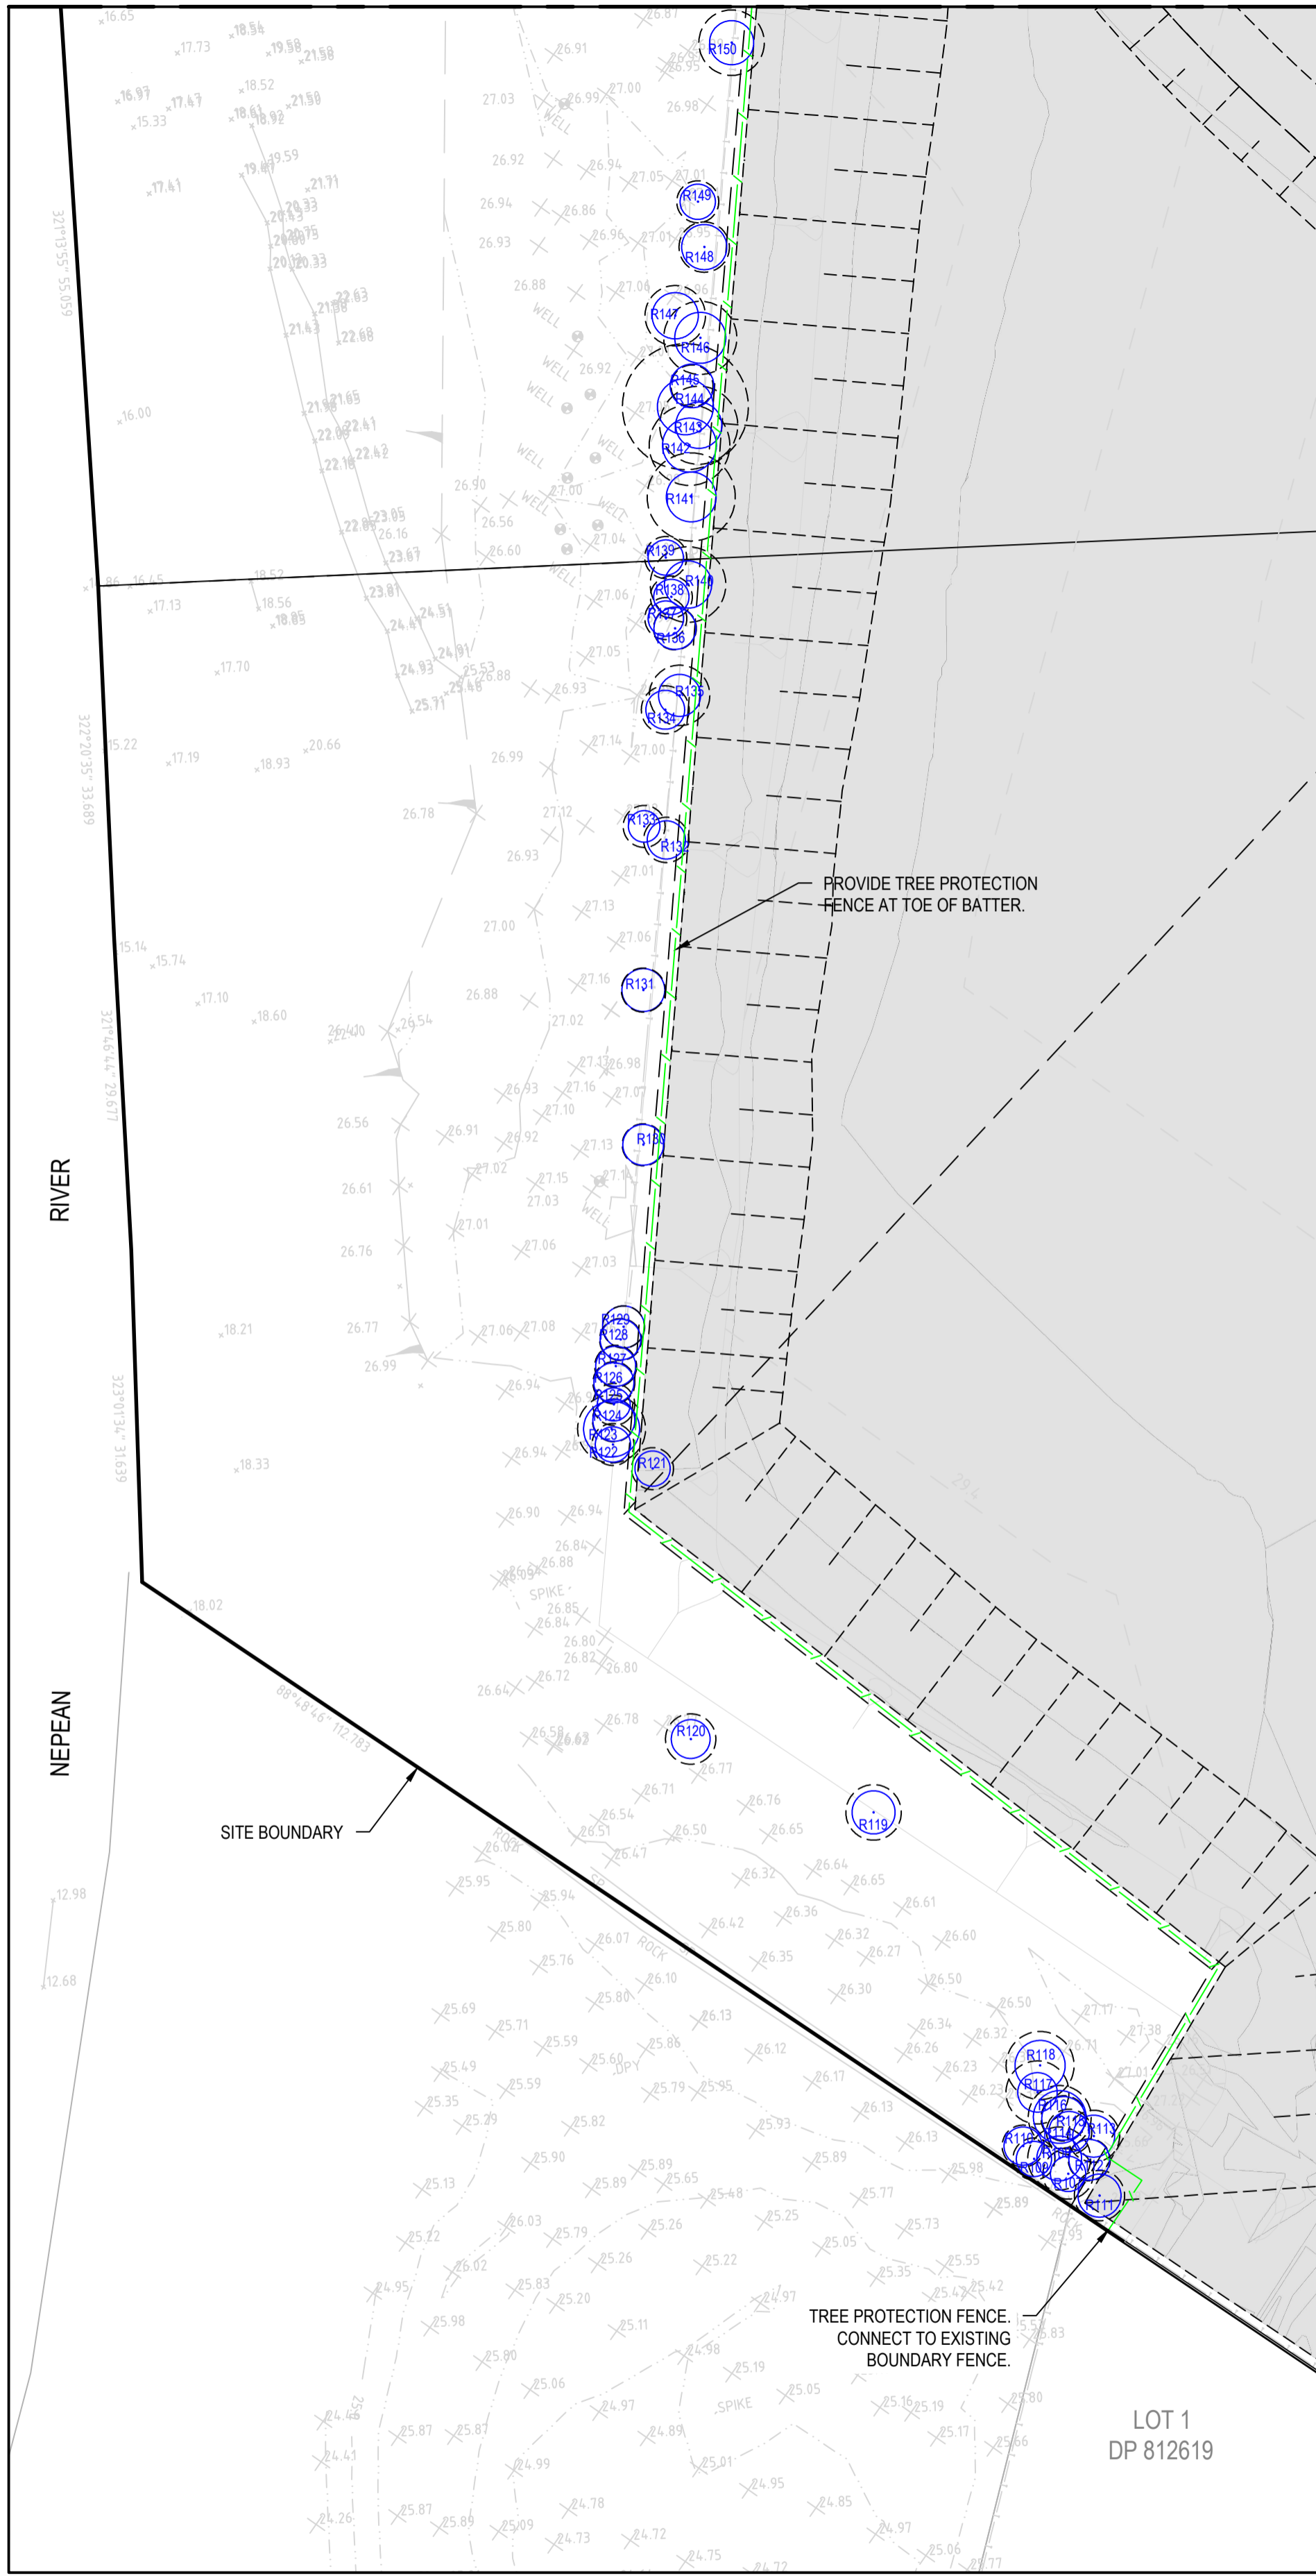

TREE REMOVAL LEGEND	
TREE TO BE REMOVED	
TREE TO BE RETAINED	
TREE PROTECTION ZONE	
EXTENT OF CUT AND FILL EARTHWORKS	
TREE PROTECTION FENCE	

REV.	DATE	DESCRIPTION	DRN.	DES.	IVERIF.	APPD.
3	1/11/2022	ISSUED FOR CONSTRUCTION CERTIFICATE - TPZ SHOWN	MDH	SHH	MKH	MKH
2	7/09/2022	ISSUED FOR CONSTRUCTION CERTIFICATE	MDH	SHH	MKH	MKH
1	19/08/2022	FINAL DRAFT ISSUE	MDH	SHH	ML	MKH

Client

NEPEAN BUSINESS PARK

Scale

SCALE 1:500 @A1

North

Enspire Solutions Pty Ltd
Level 4, 153 Walker Street, North Sydney NSW 2060
ABN: 71 624 801 690
Phone: 02 9922 6135

Project
NEPEAN BUSINESS PARK
PENRITH
BULK EARTHWORKS

Title
TREE REMOVAL PLAN
WESTERN BOUNDARY
SHEET 02

Scale 1:500	Status FOR APPROVAL NOT TO BE USED FOR CONSTRUCTION
Date 19/08/2022	Project Number/Drawing Number 200044-CC-BE-C02.12
Size A1	Revision 3
Datum MGA94	