


OLD

CASTLEREAGH

ROAD

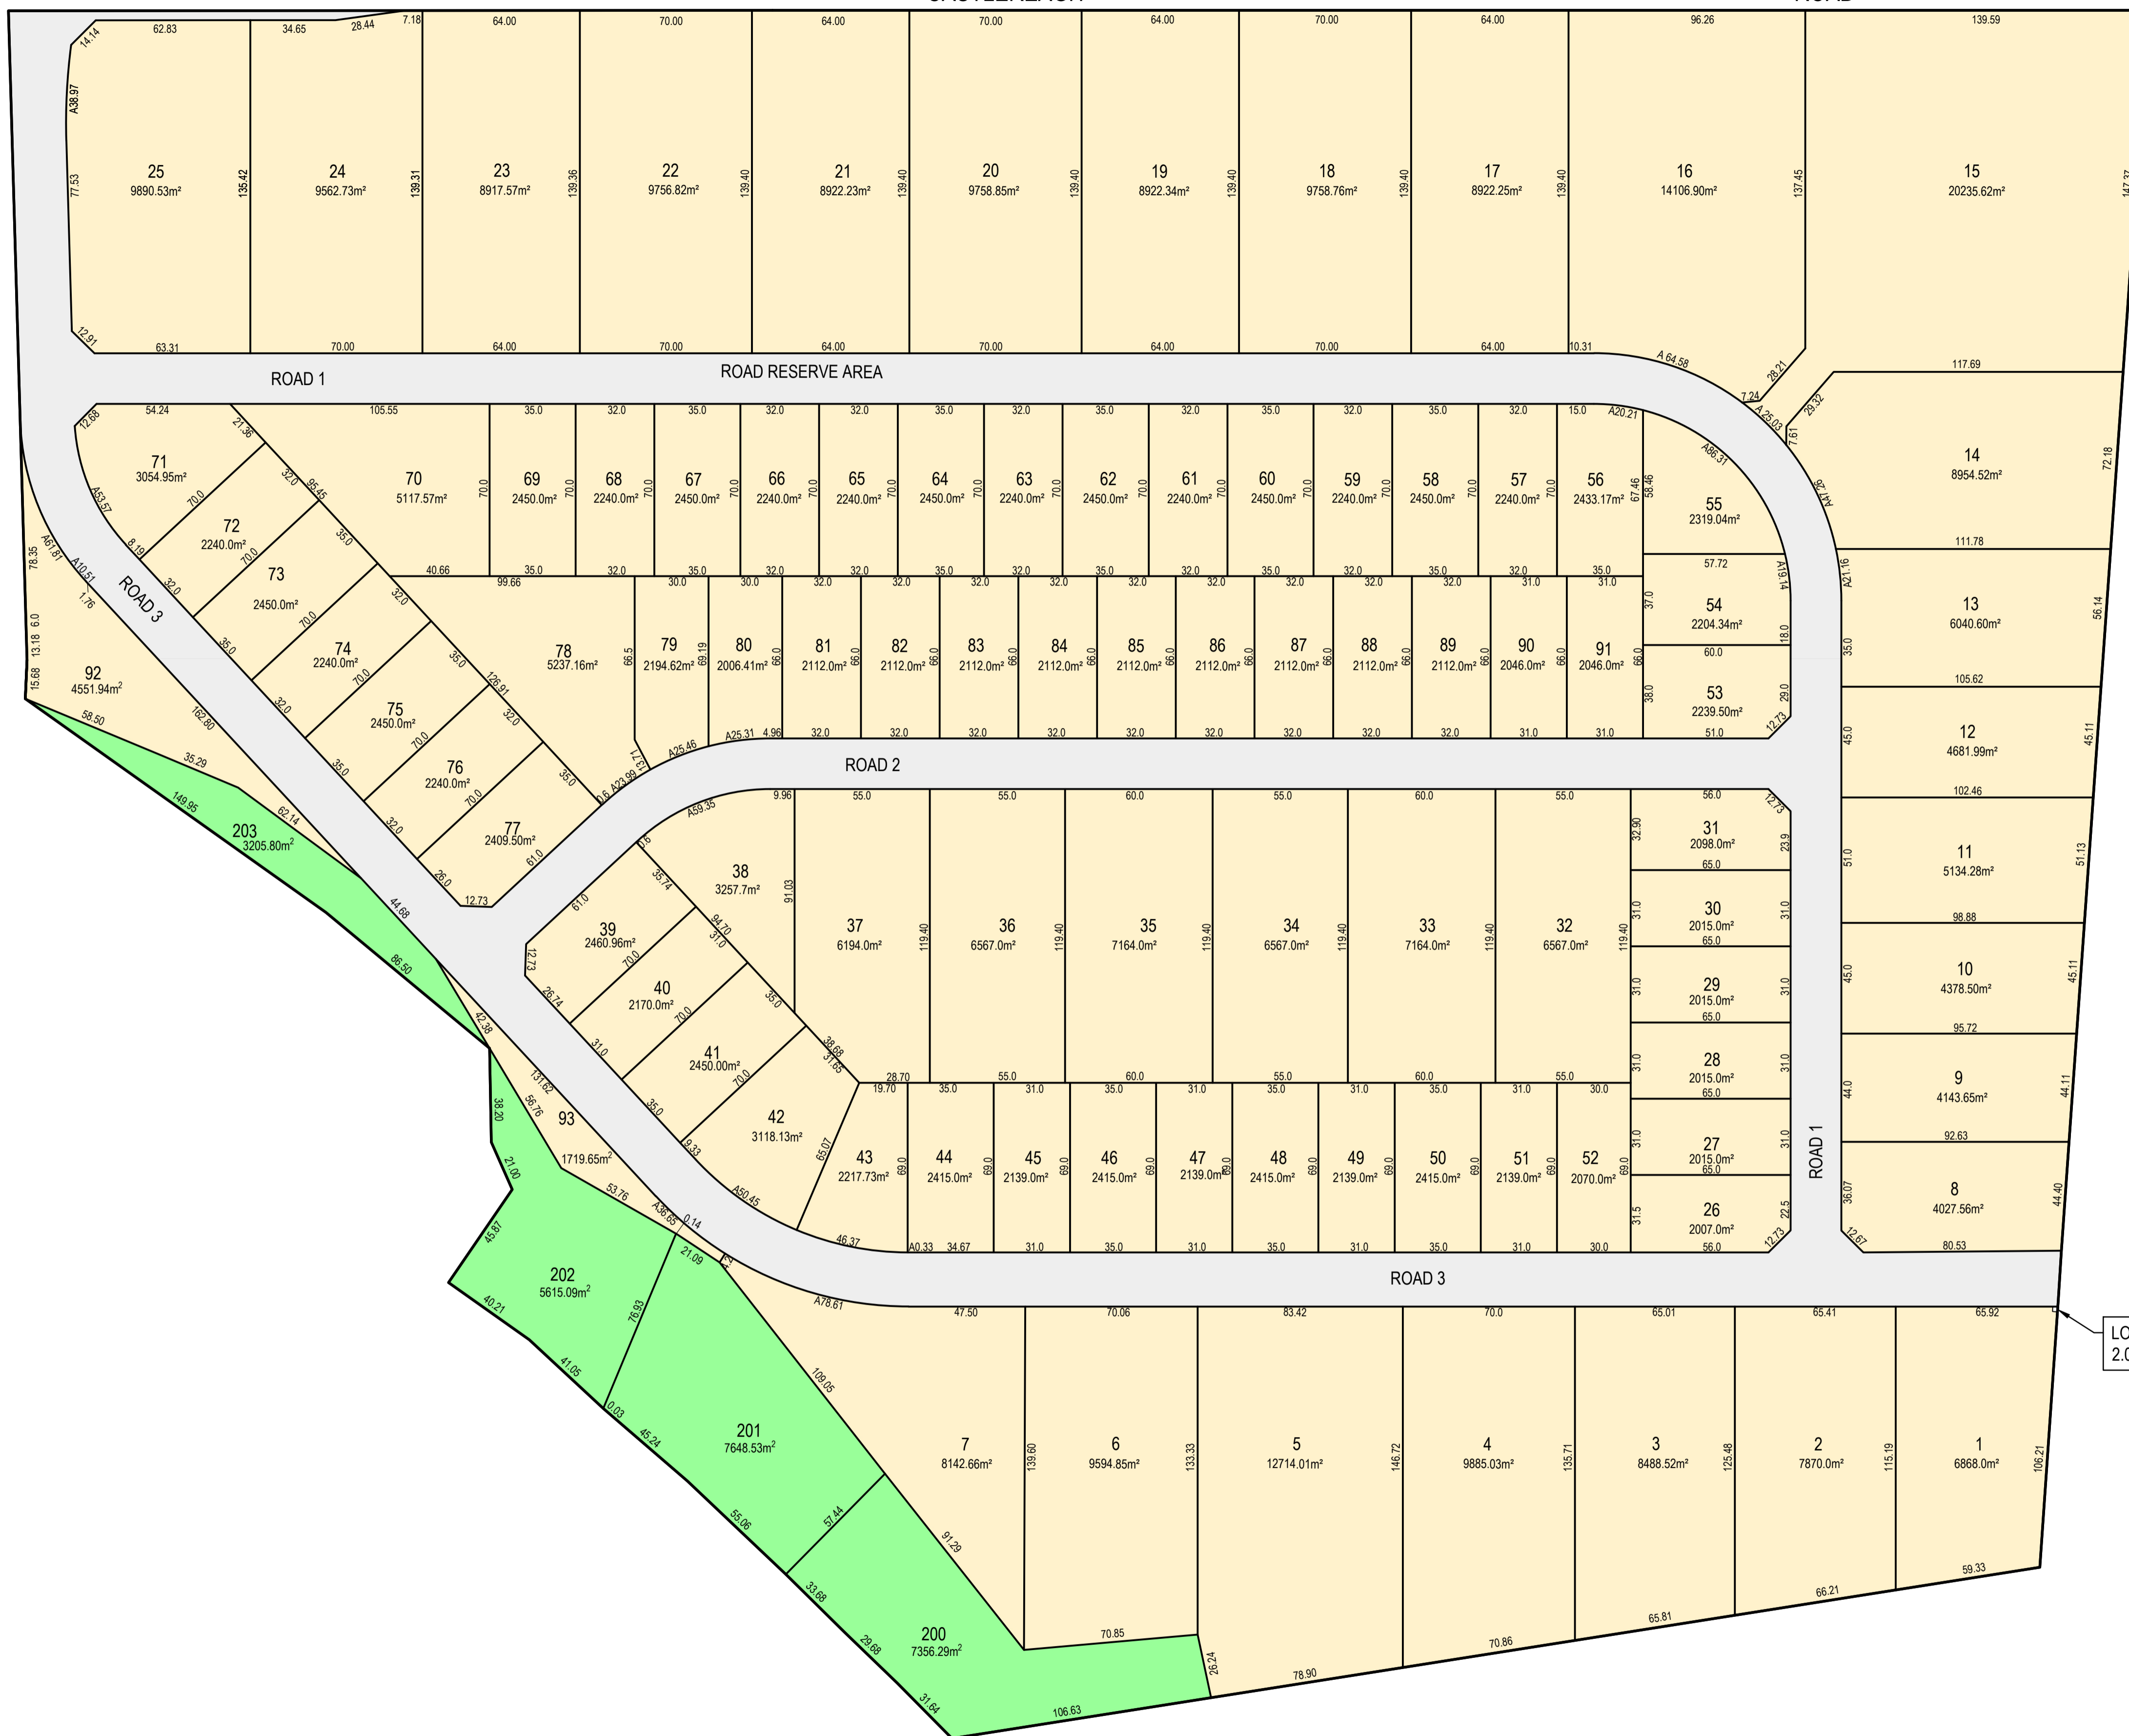

LOT A COMMUNITY ASSOCIATION PROPERTY
2.0m x 2.0m


REV.	DATE	DESCRIPTION	MDH	ML	ML	MKH
1	01/02/2023	FOR PLANNING SECRETARY APPROVAL				

Client



NEPEAN BUSINESS PARK

Scale



SCALE 1:1500 @A1

The copyright of this drawing remains with Enspire Solutions Pty Ltd and must not be copied wholly or in part without the permission of Enspire Solutions Pty Ltd.

North




Enspire Solutions Pty Ltd
Level 4, 153 Walker Street, North Sydney NSW 2060
ABN: 71 624 801 690
Phone: 02 9922 6135

Project
NEPEAN BUSINESS PARK

Title
SUBDIVISION PLAN

Scale
1:1500

Date
06/02/2023

Size
A1

Datum

Status
FOR INFORMATION ONLY
NOT TO BE USED FOR CONSTRUCTION

Project Number/Drawing Number
200044-SK-0036

Revision
1