



Appendix A

Proposal Plans

A		JW	25/08/22

NOTES & DISCLAIMERS

ADDITIONAL INFORMATION


Major Project App No: MP08-0234- Rise Concept Plan



T 07 5502 2500

SHEET NUMBER 1 OF 1

PLAN No.	ISSUE
8715-63	A

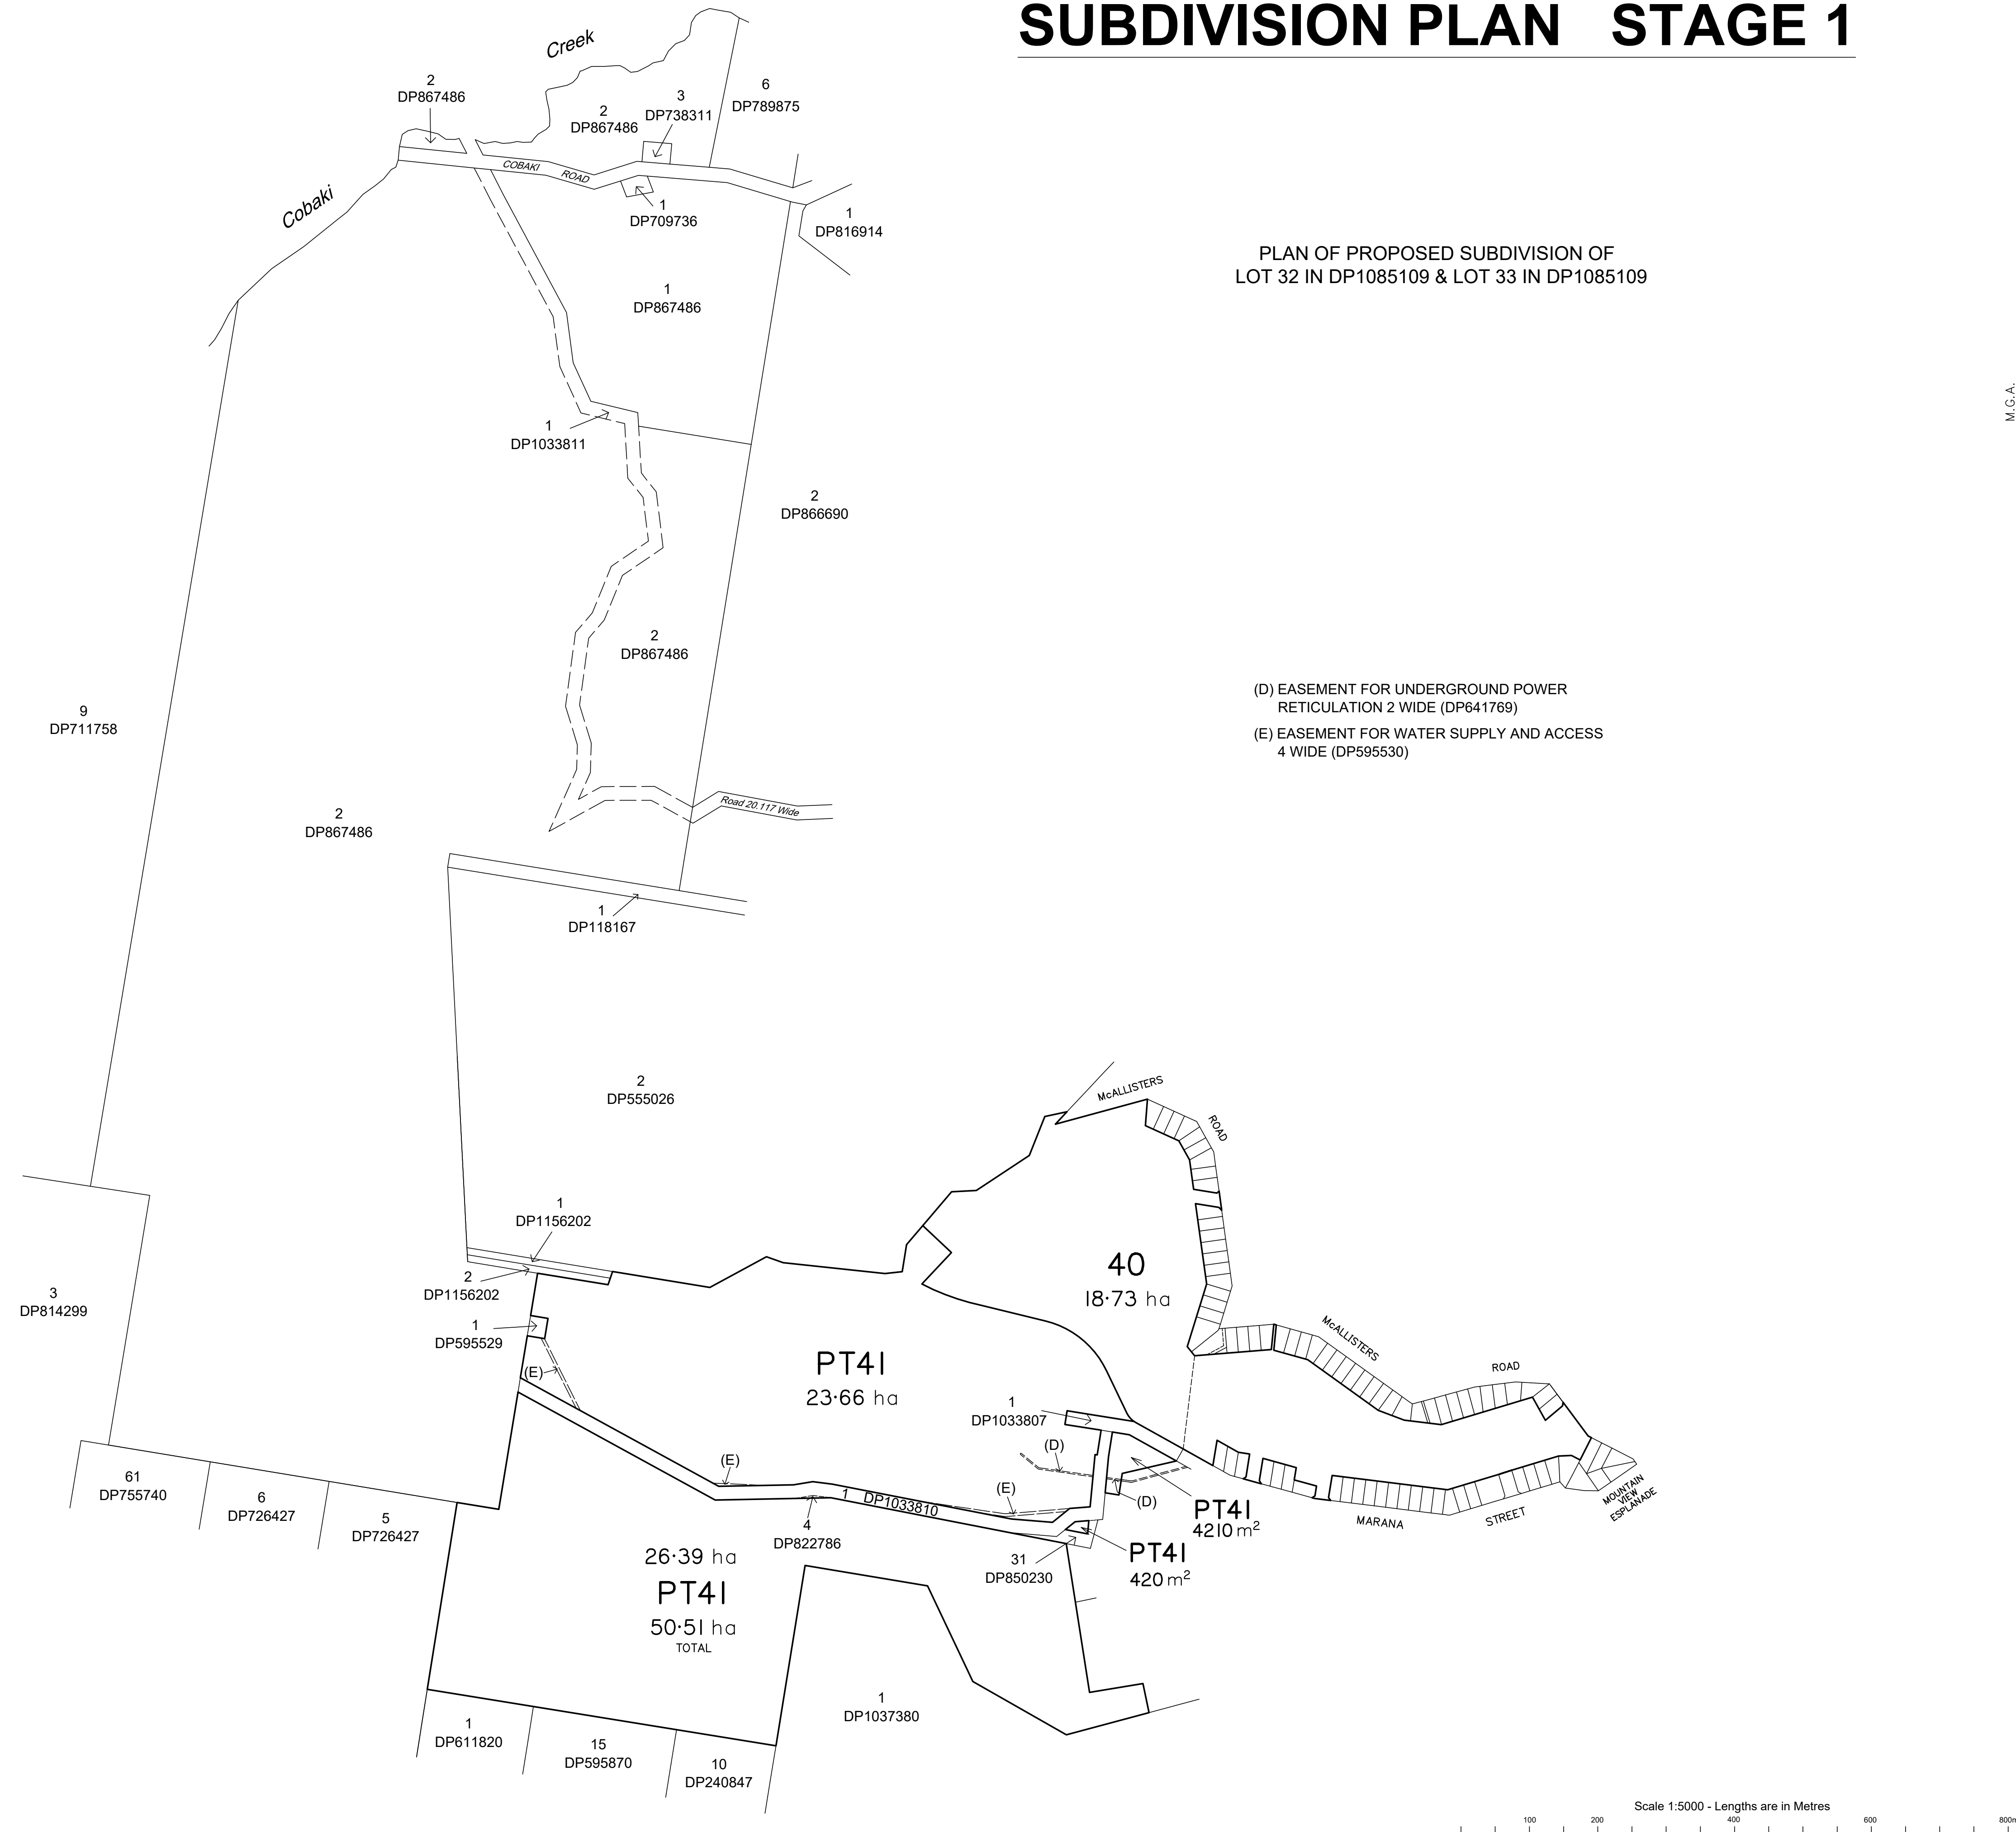

[illegible]

NOTES & DISCLAIMERS


ADDITIONAL INFORMATION

Major Project App No: MP08-0234- Rise Concept Plan




T 07 5502 2500

PLAN No.	ISSUE
8715-64	A

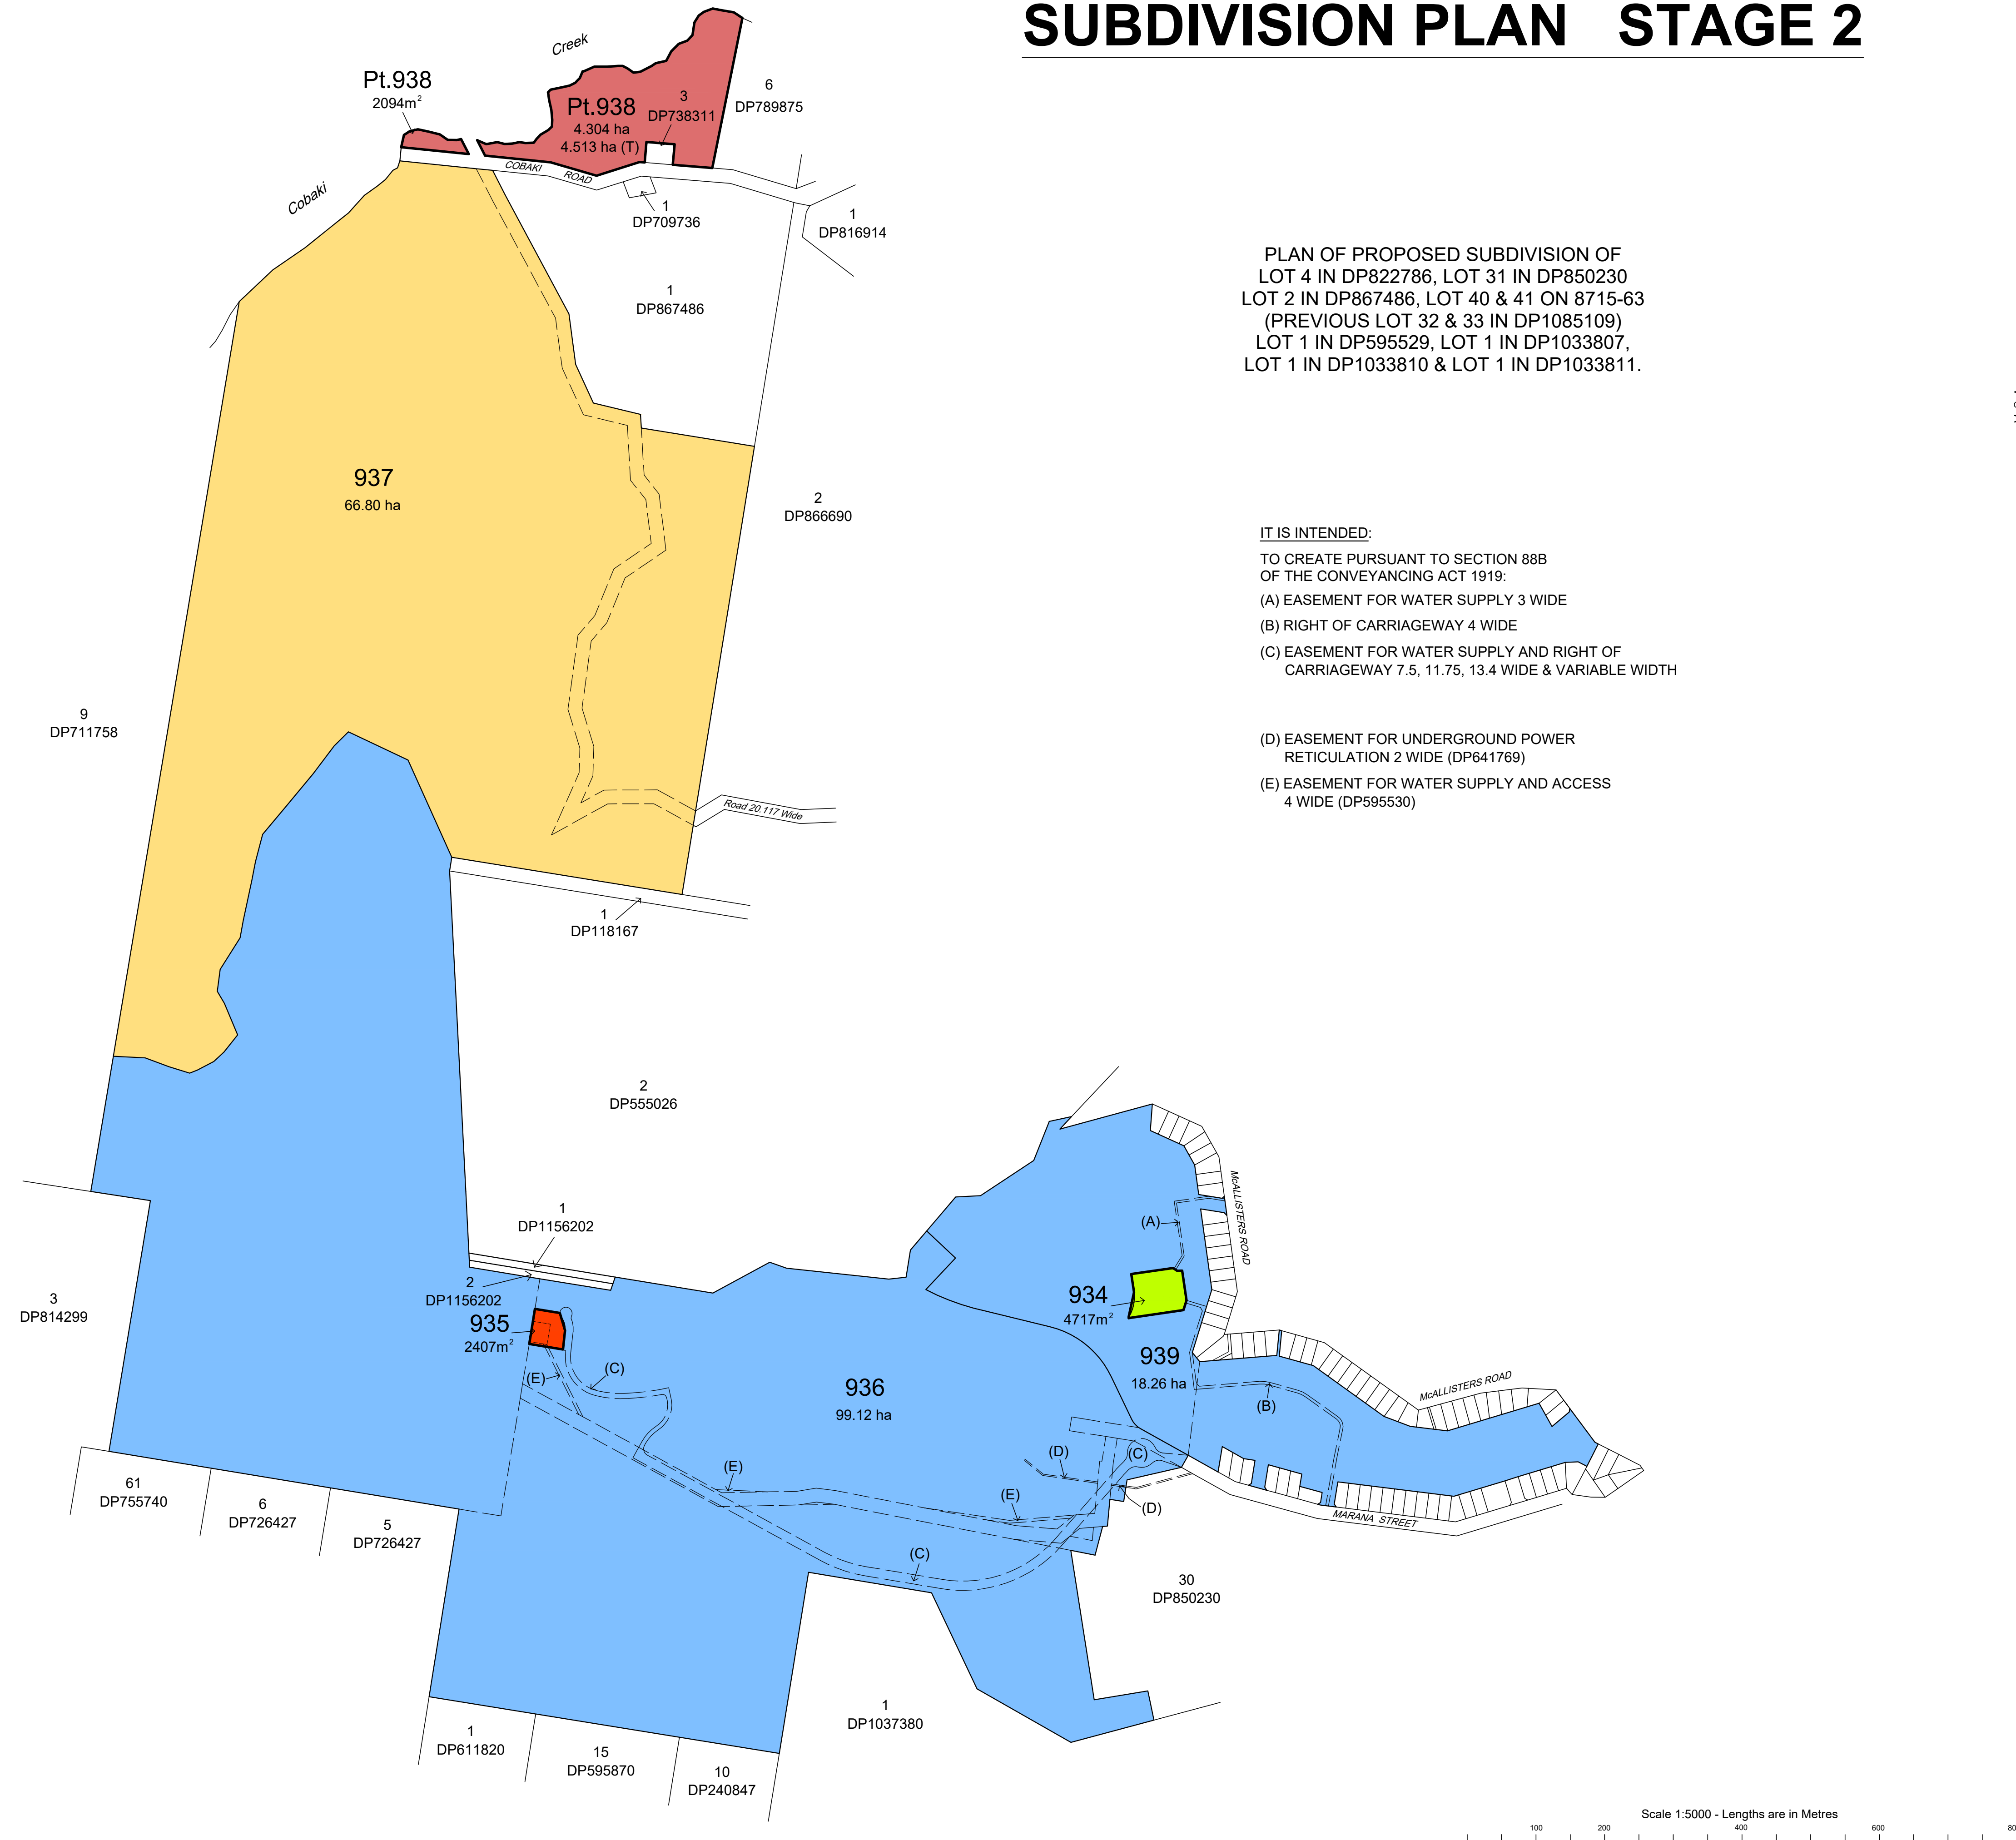

APPROVED PRECINCT PLAN WITH SUBDIVISION PLAN STAGE 1 OVERLAY

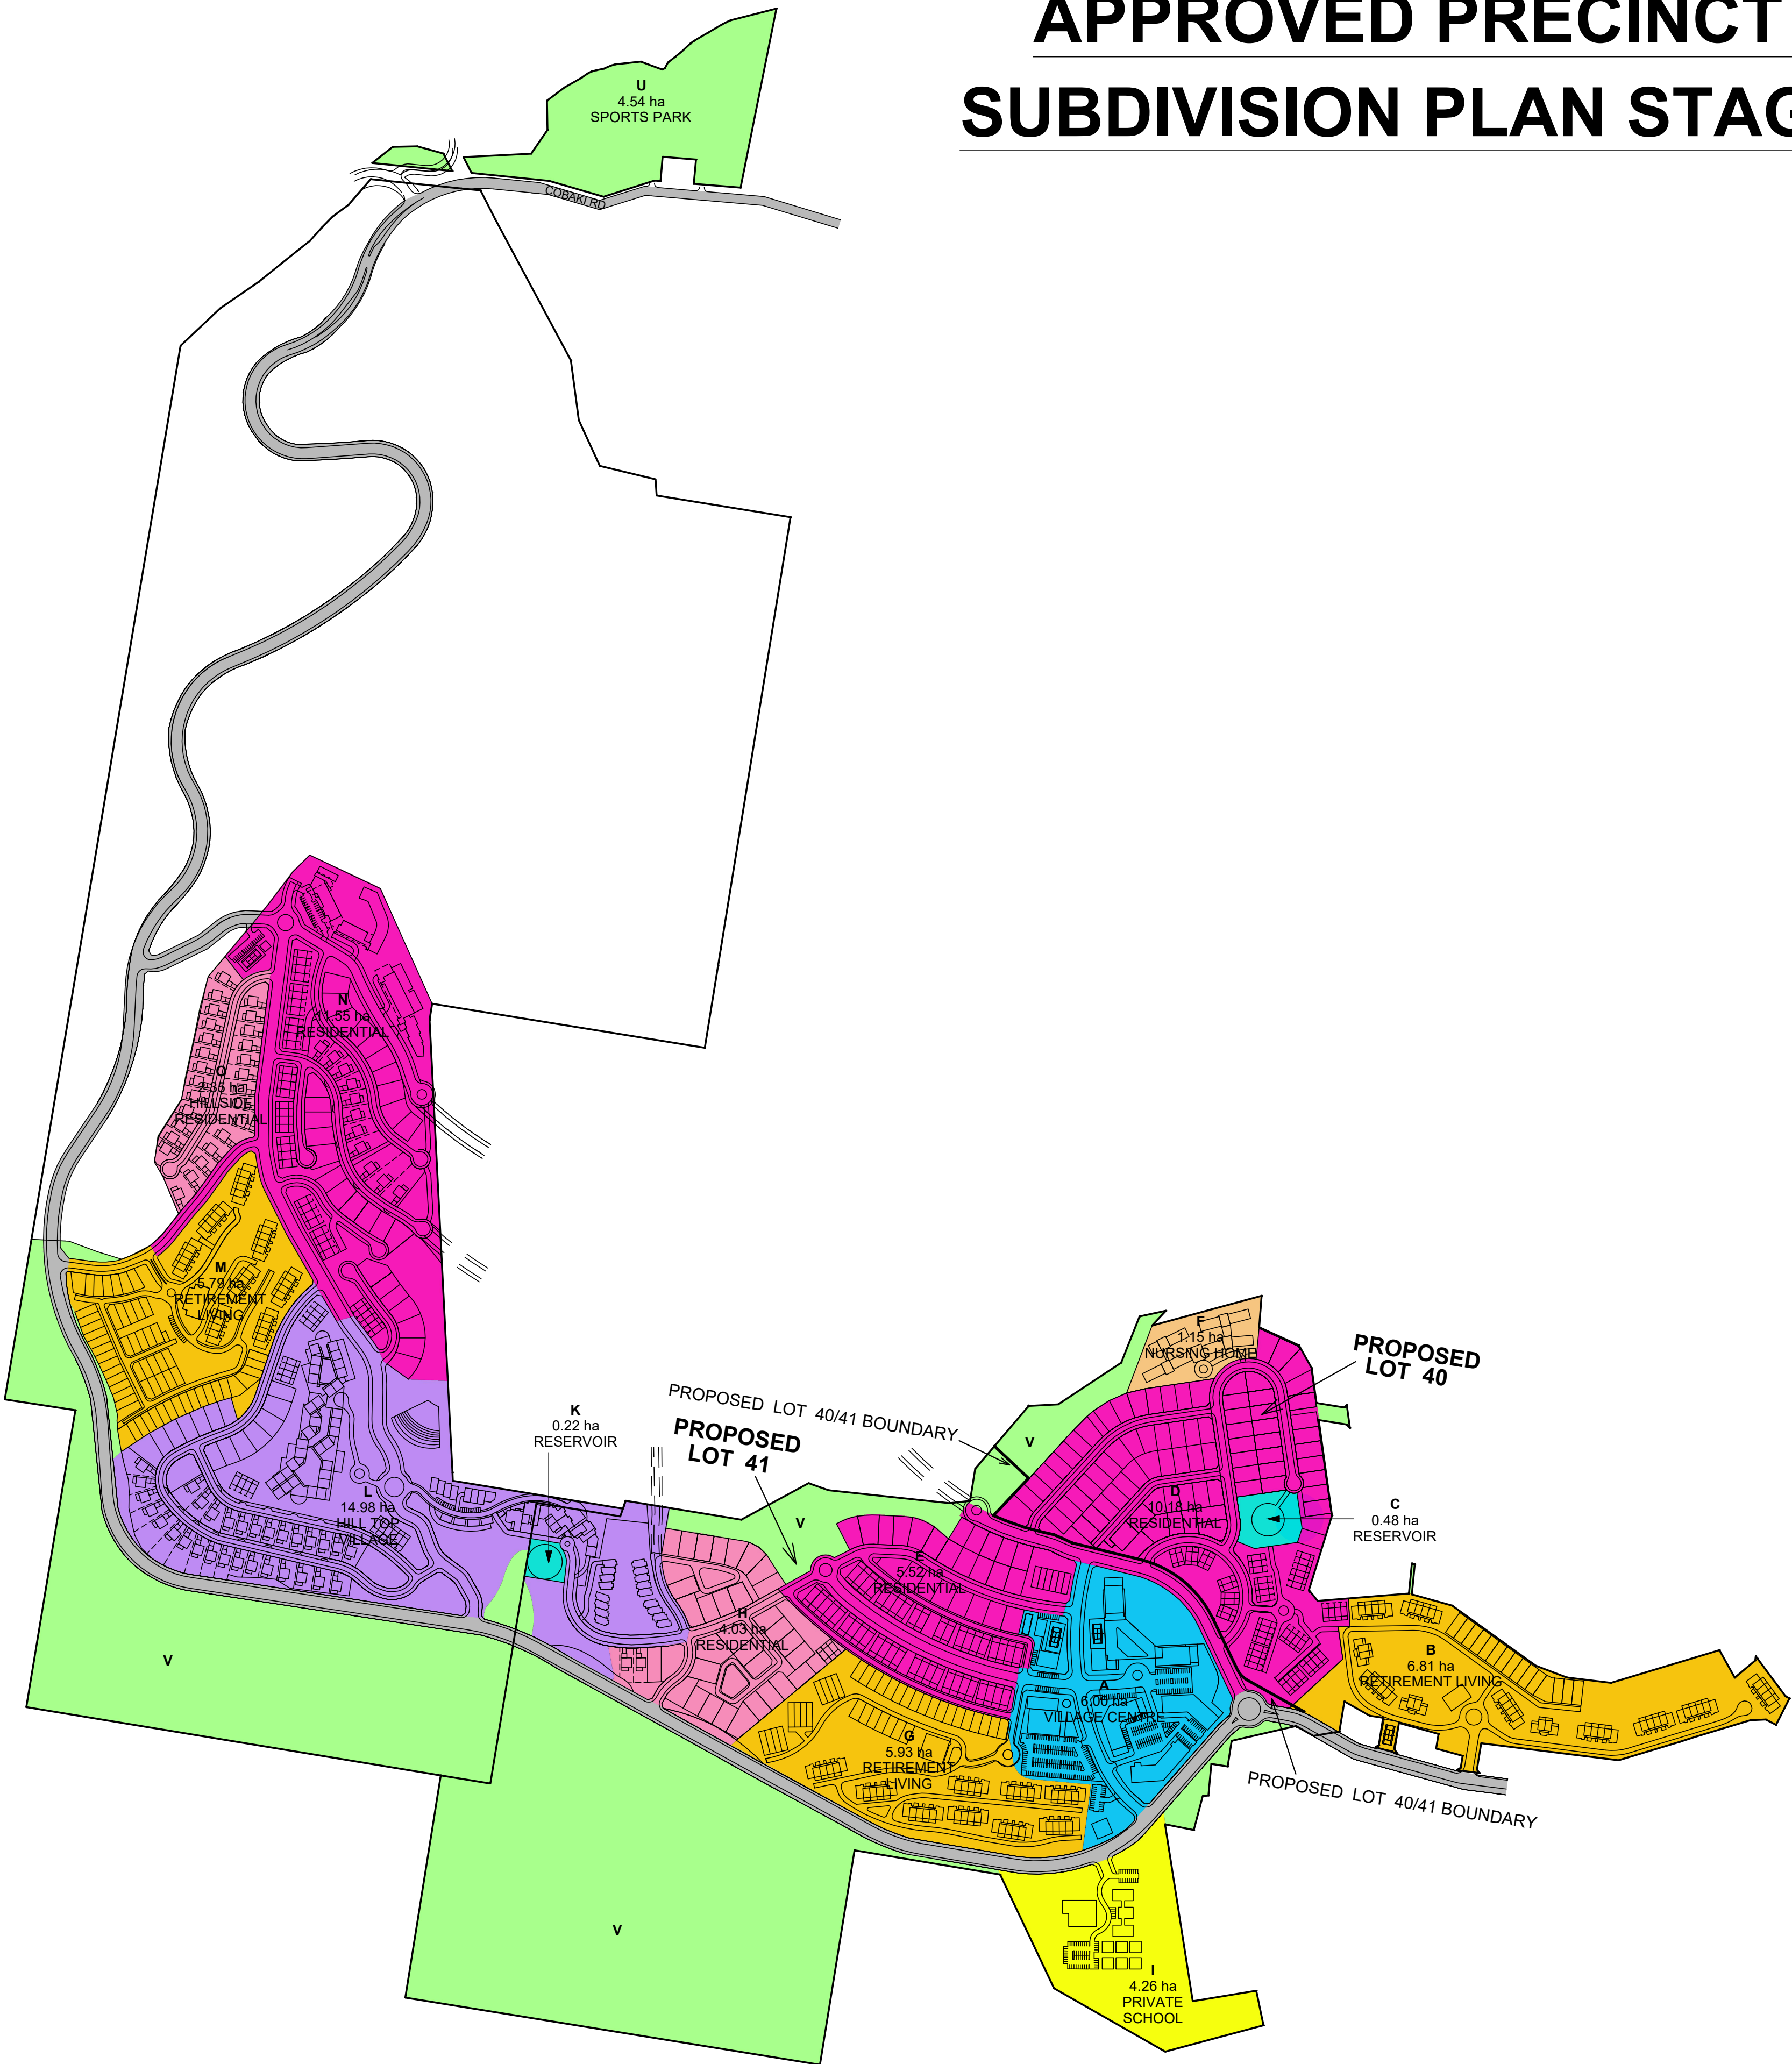

M.C.A.

ISSUE	SUBJECT	BY	DATE
AMENDMENTS			

NOTES & DISCLAIMERS

-THIS PLAN IS BASED ON ML DESIGN APPROVED
PRECINCT PLAN : A-MP-01-18G

ADDITIONAL INFORMATION

LGA: Tweed
Locality: Bilambil Heights
Parish: Terranora
County: Rous

Major Project App
No: MP08-0234-
Rise Concept Plan



Land & Hydrographic Surveying
Town Planning Services

23 Cotton Street
Nerang, QLD 4211

PO Box 2695
Nerang BC, QLD 4211

F 07 5500 4890
admin@michelservices.com.au

T 07 5502 2500