
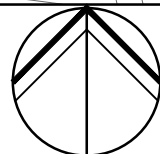


NOTE: CONCEPTUAL ONLY SUBJECT TO RMS
APPROVAL.
NOTE: ALL DESIGN SUBJECT TO FINAL
DETAILED SURVEY.
NOTE: INTERSECTION DESIGN AND LANE
WIDTHS SUPPLIED BY TRANSPORT AND
TRAFFIC PLANING ASSOCIATES.

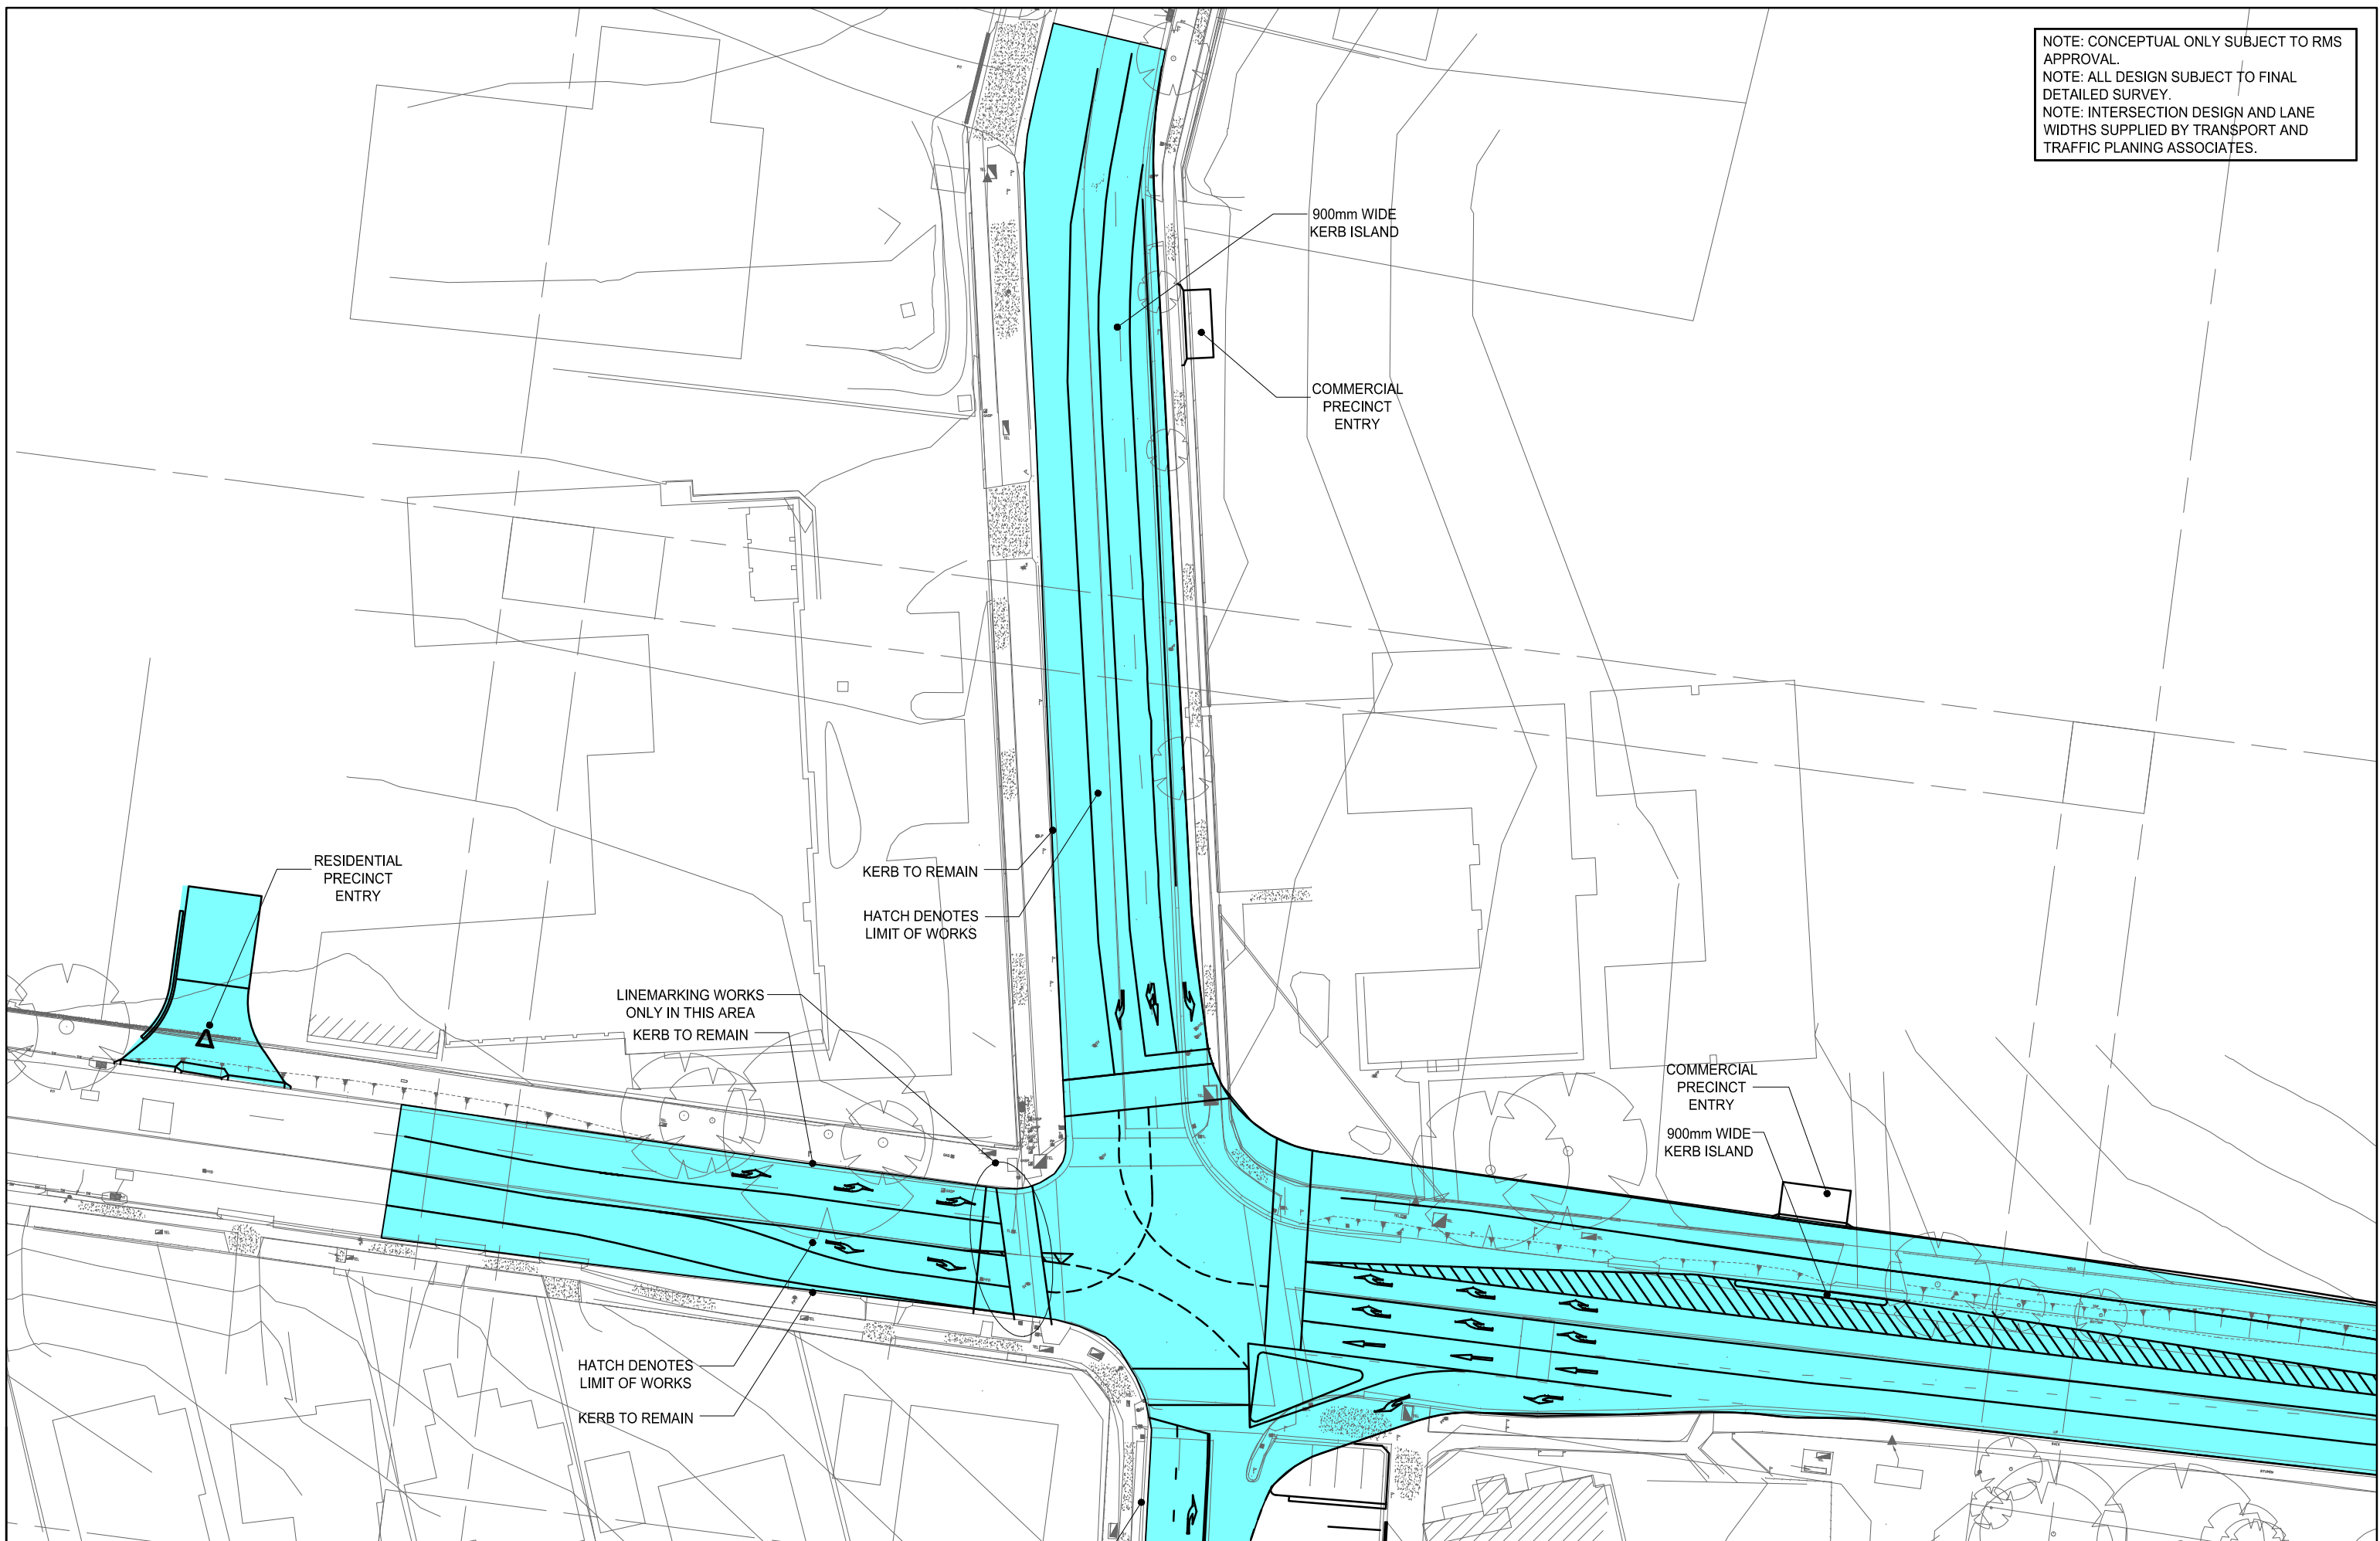

PROJECT

**WAHROONGA ESTATE
EXTERNAL ROAD WORKS**

DWG TITLE

**INTERIM OPTION
SHEET 1**

JOB NUMBER

09112

DWG NUMBER

SK1.01

REVISION

C

DRAWING SHEET SIZE = A3