
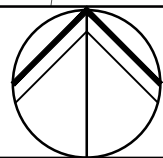


NOTE: CONCEPTUAL ONLY SUBJECT TO RMS  
APPROVAL.  
NOTE: ALL DESIGN SUBJECT TO FINAL  
DETAILED SURVEY.  
NOTE: INTERSECTION DESIGN AND LANE  
WIDTHS SUPPLIED BY TRANSPORT AND  
TRAFFIC PLANING ASSOCIATES.

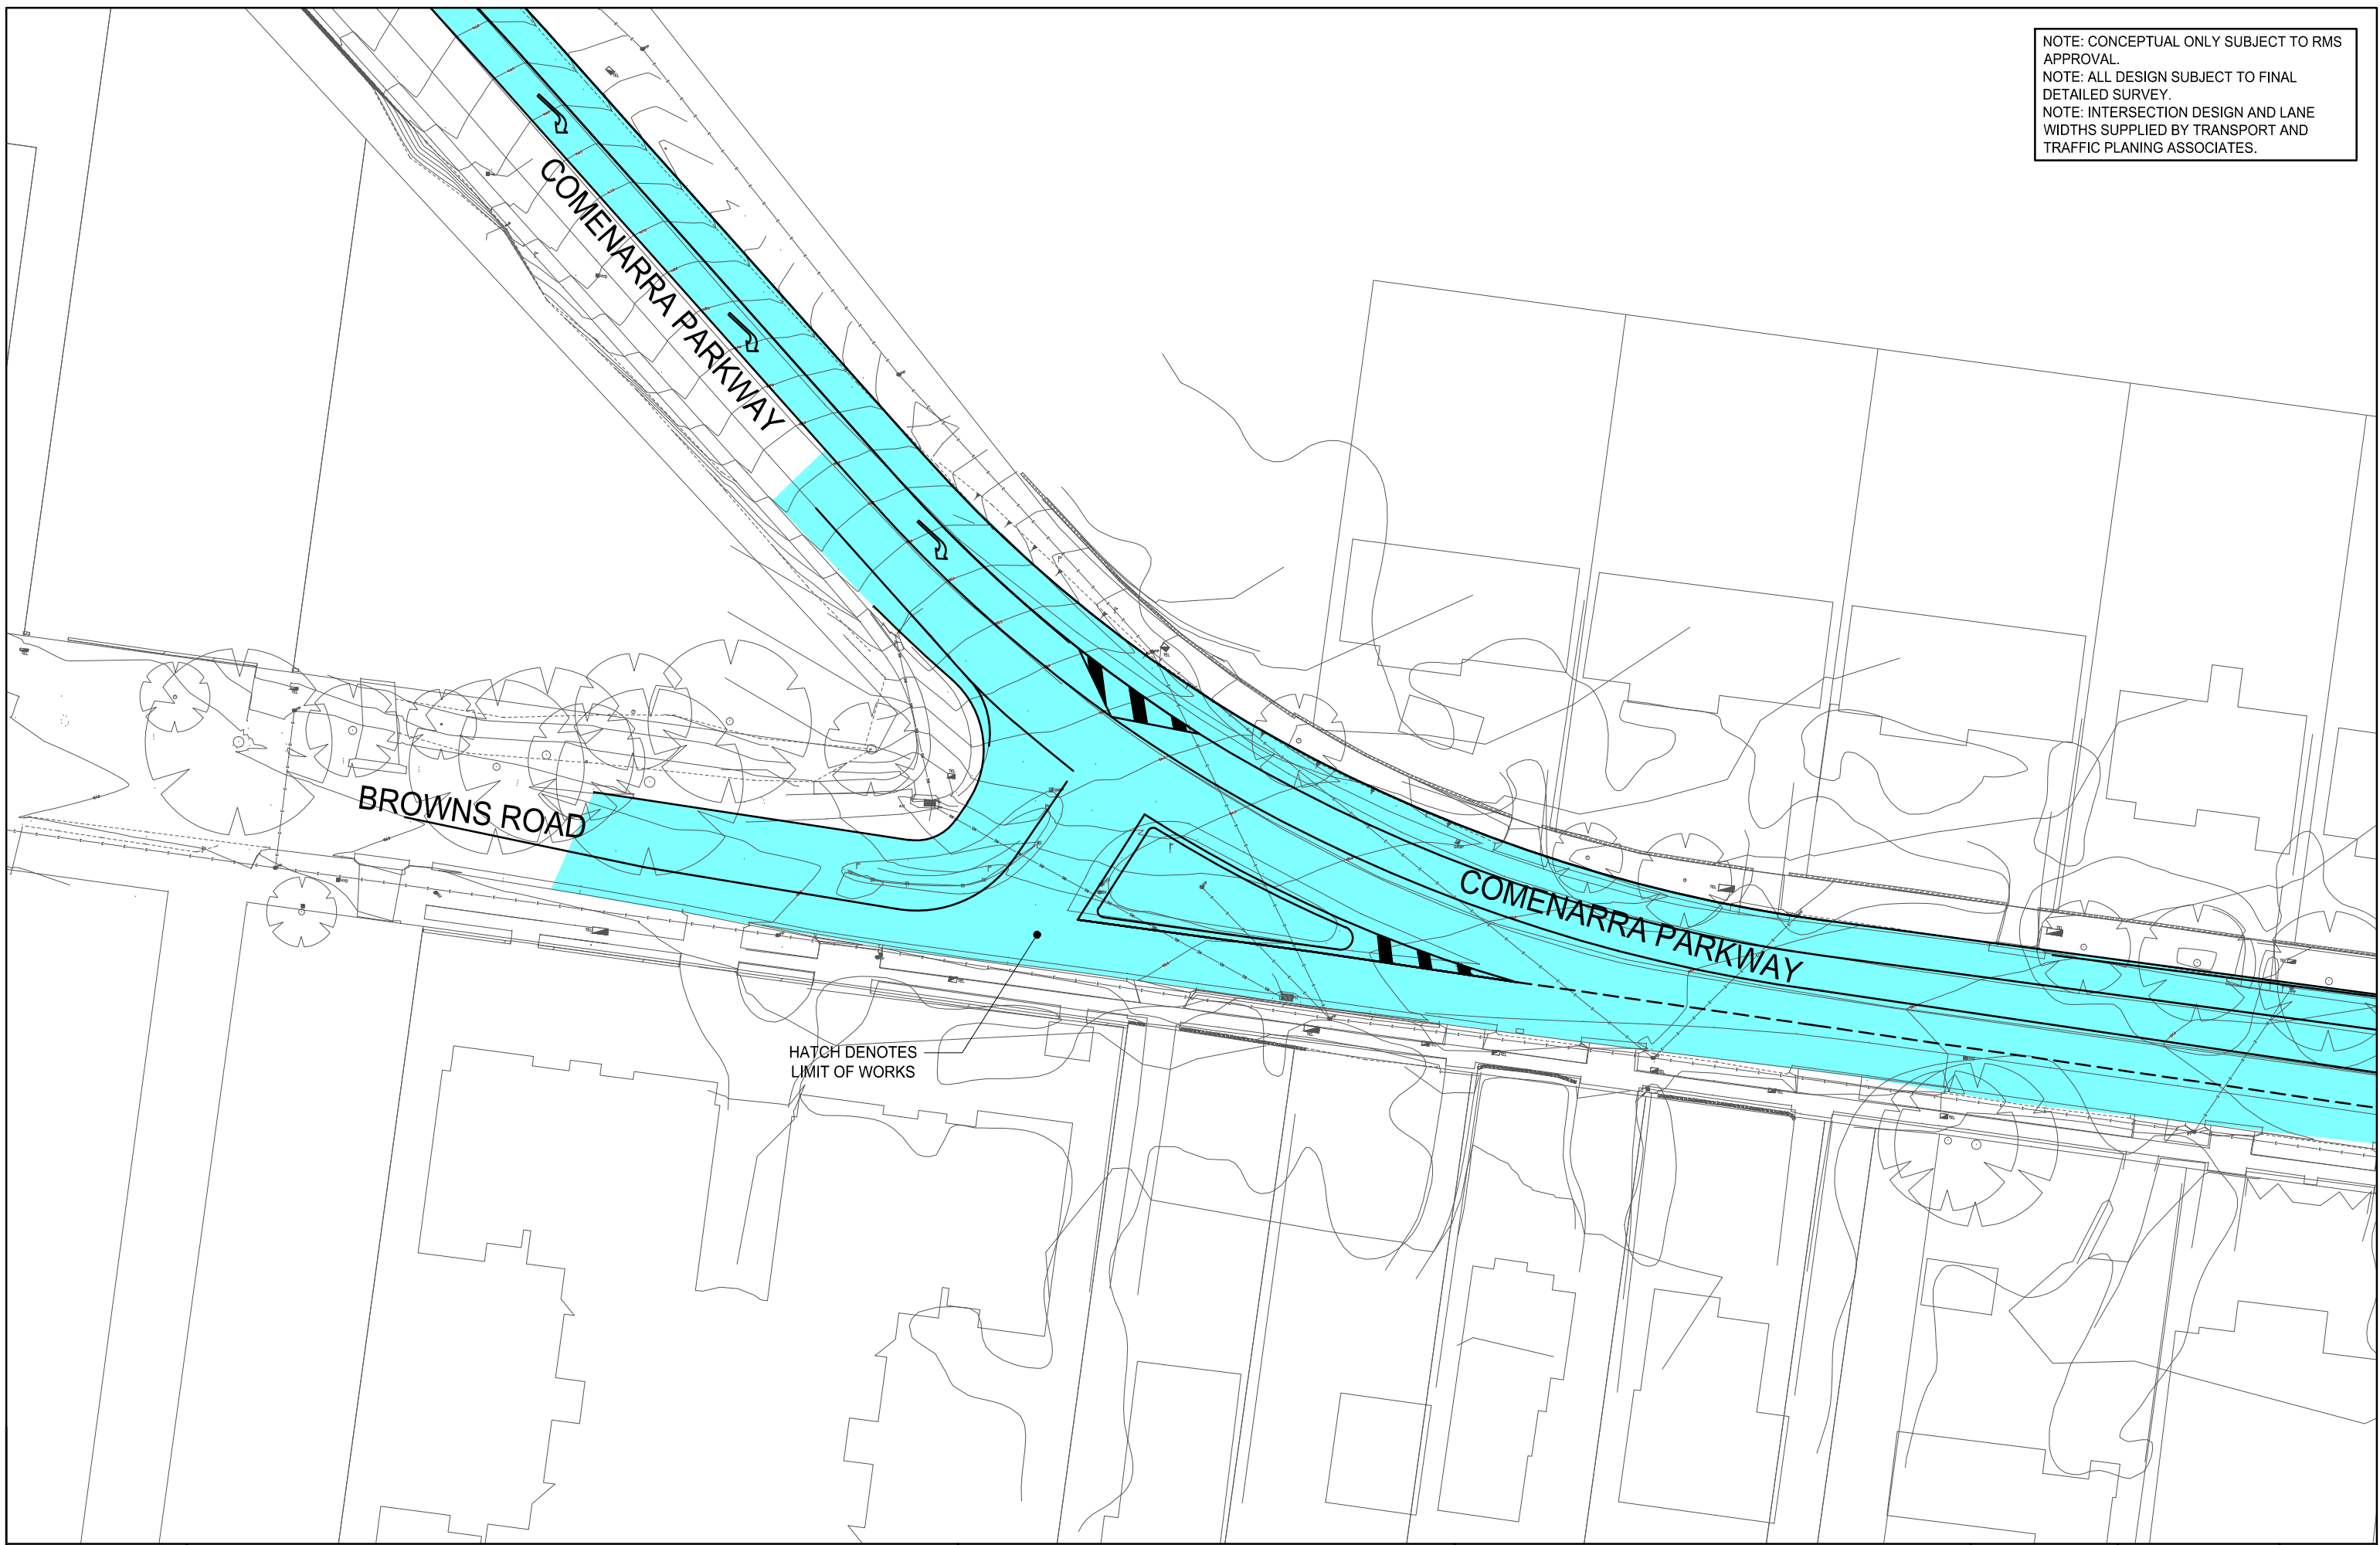

PROJECT     **WAHROONGA ESTATE  
EXTERNAL ROAD WORKS**

DWG TITLE     **ULTIMATE OPTION  
SHEET 1**

JOB NUMBER	DWG NUMBER	REVISION
<b>09112</b>	<b>SK2.01</b>	<b>C</b>
DRAWING SHEET SIZE = A3		