
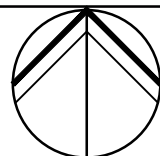


NOTE: CONCEPTUAL ONLY SUBJECT TO RMS APPROVAL.
NOTE: ALL DESIGN SUBJECT TO FINAL DETAILED SURVEY.
NOTE: INTERSECTION DESIGN AND LANE WIDTHS SUPPLIED BY TRANSPORT AND TRAFFIC PLANING ASSOCIATES.

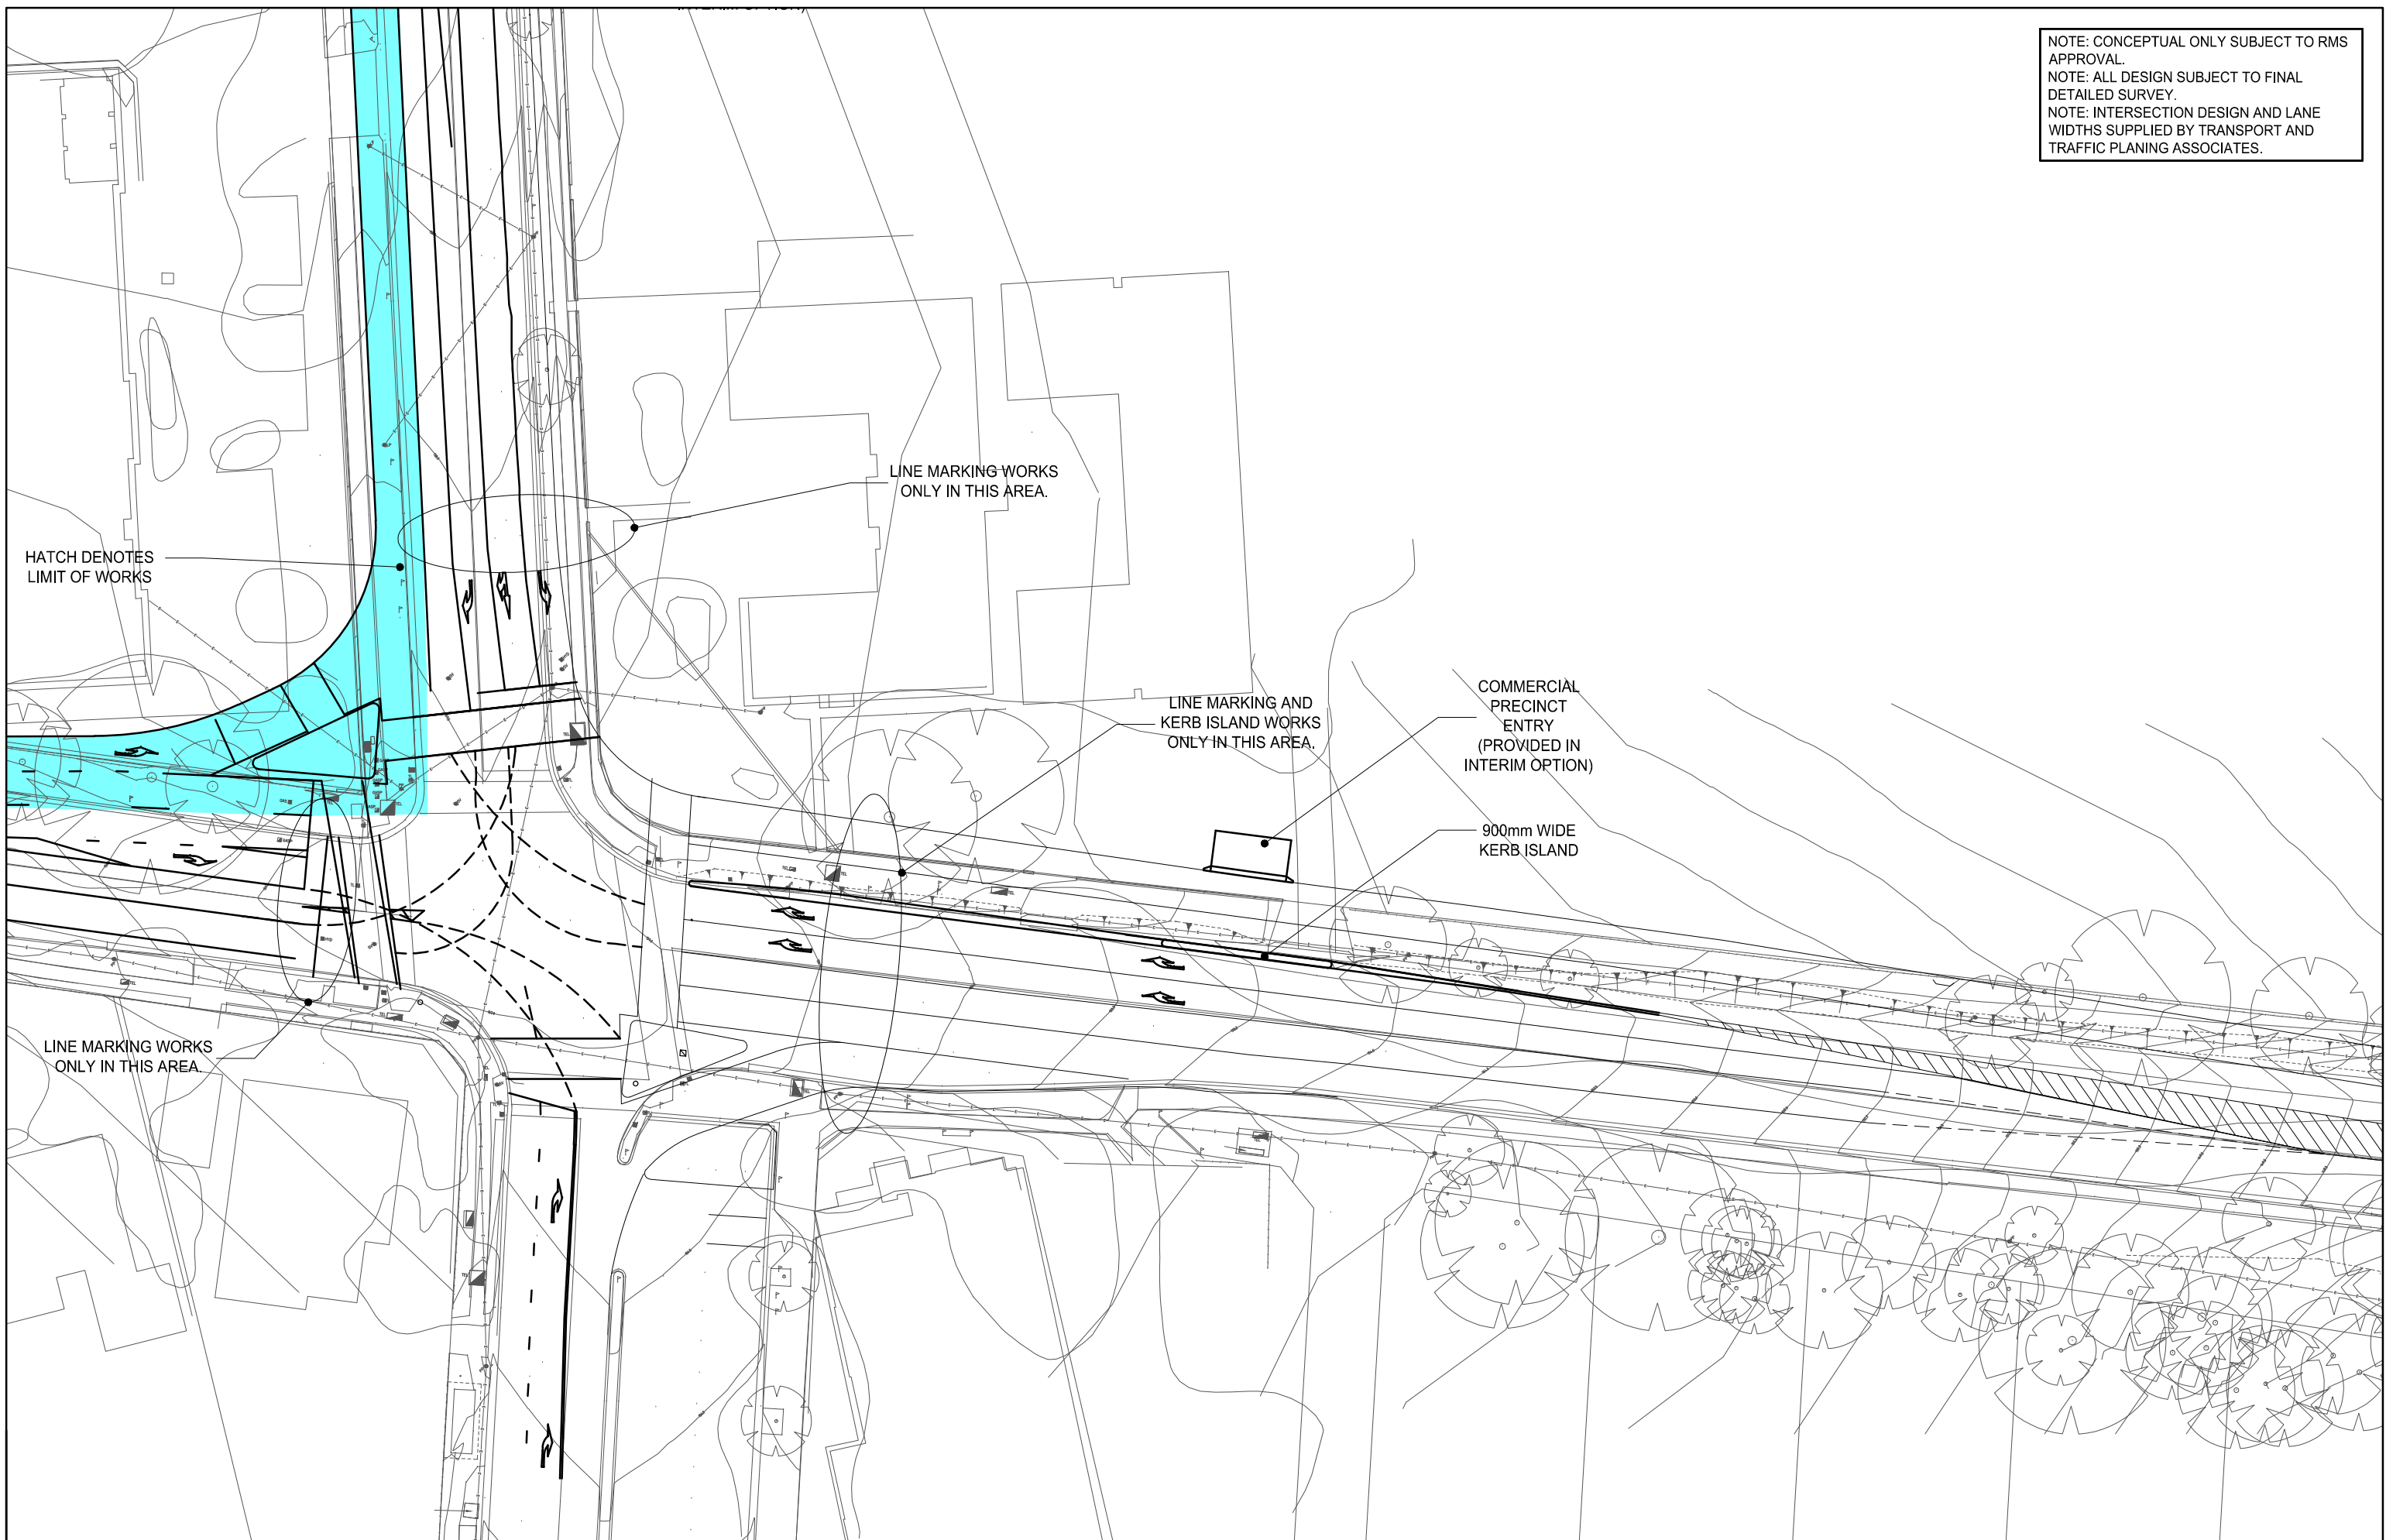

PROJECT **WAHROONGA ESTATE
EXTERNAL ROAD WORKS**

DWG TITLE **ULTIMATE OPTION
SHEET 3**

JOB NUMBER	DWG NUMBER	REVISION
09112	SK2.03	C
DRAWING SHEET SIZE = A3		