


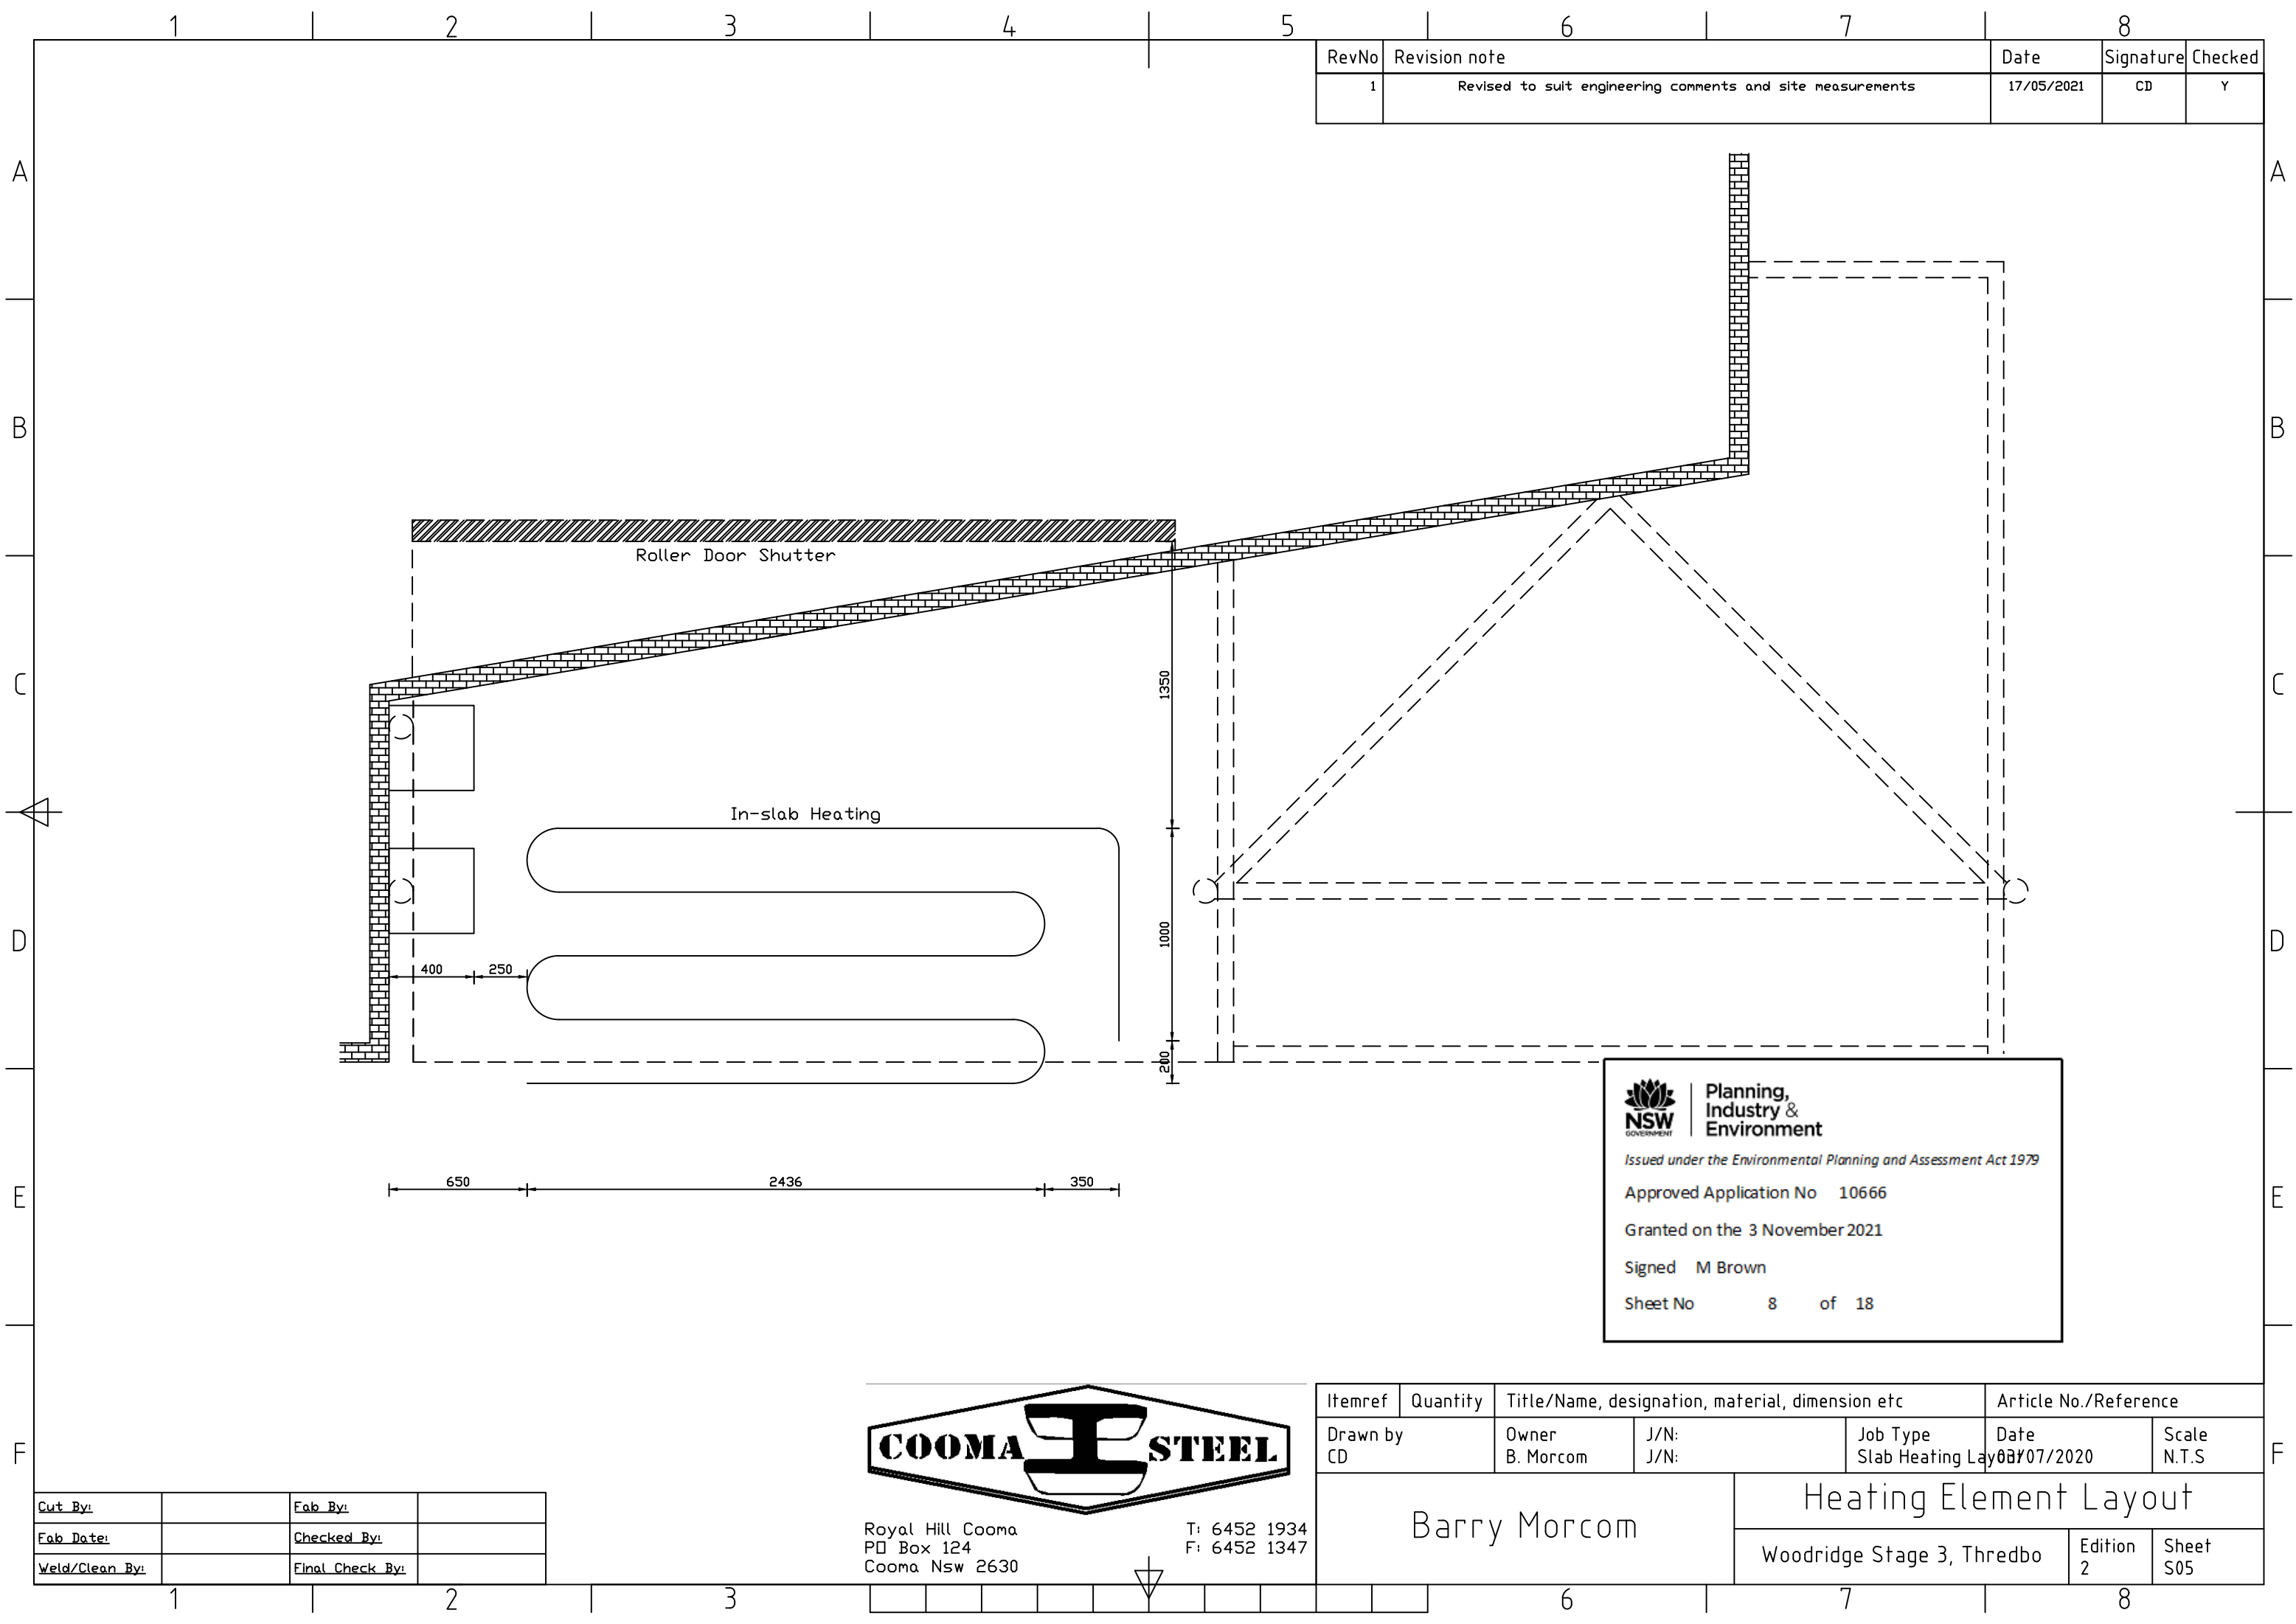

RevNo	Revision note	Date	Signature	Checked
1	Revised to suit engineering comments and site measurements	17/05/2021	CD	Y



Planning,
Industry &
Environment

Issued under the Environmental Planning and Assessment Act 1979


Approved Application No 10666

Granted on the 3 November 2021

Signed M Brown

Sheet No 8 of 18

Cut By:		Fab By:	
Fab Date:		Checked By:	
Weld/Clean By:		Final Check By:	

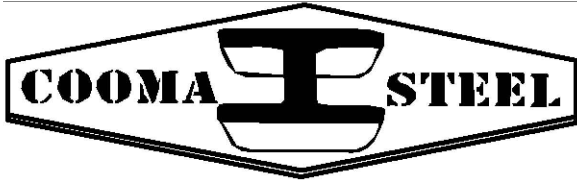

Royal Hill Cooma
PO Box 124
Cooma NSW 2630

T: 6452 1934
F: 6452 1347

Itemref	Quantity	Title/Name, designation, material, dimension etc			Article No./Reference	
Drawn by CD		Owner B. Morcom	J/N: J/N:	Job Type Slab Heating Lay	Date 08/07/2020	Scale N.T.S
Barry Morcom				Heating Element Layout		
				Woodridge Stage 3, Thredbo	Edition 2	Sheet S05